


Process ID# 77507

Cadastral Sheet H.4, 56E
Ward of Guayaguayare 4/b
County of Mayaro

7334

MAYARO GUAYAGUAYARE ROAD

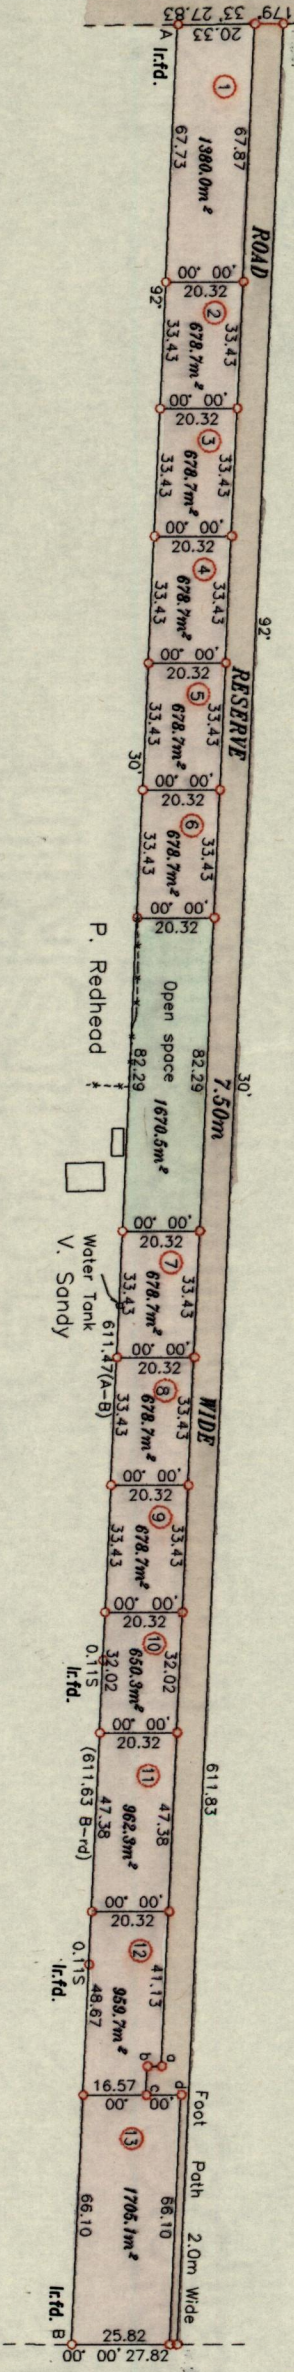

Now or Formerly Panchoo

Now or Formerly John Paul Gomez

○ Denotes Iron put. except otherwise stated

Bearings are Cassini Grid based on Solar Observations

Plan of 13 Parcels of land coloured pink in the Ward of Guayaguayare

Containing one point one zero nine hectares

Surveyed by me with due authority, in August 2003 for Christine Anderson

In accordance with Regulation 25 (1) of the Land Surveyors' Regulations 1998,

I certify that this plan is correct.

Entered

Cheryl Ann Elder


Trinidad & Tobago Land Surveyor ... 2nd Sept. 2003

SCALE 1/2000
Distances are in Metres

0	0	180	00	3.75
0	0	20	00	3.75
0	0	40	00	7.50
0	0	60	00	11.25



Cheryl Ann Elder

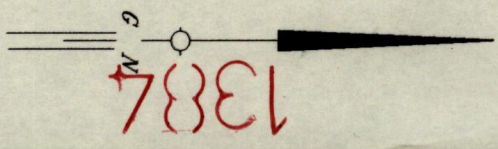

Mayaro Bay Atlantic Ocean