

1334

213


Octavia William

Now or formerly Trinidad Leasehold Ltd

Ward of Guayaguayare
County of Mayaro

Cadastral Sheet (H.15.I) 66.E.
4/b&d

Process ID#77509

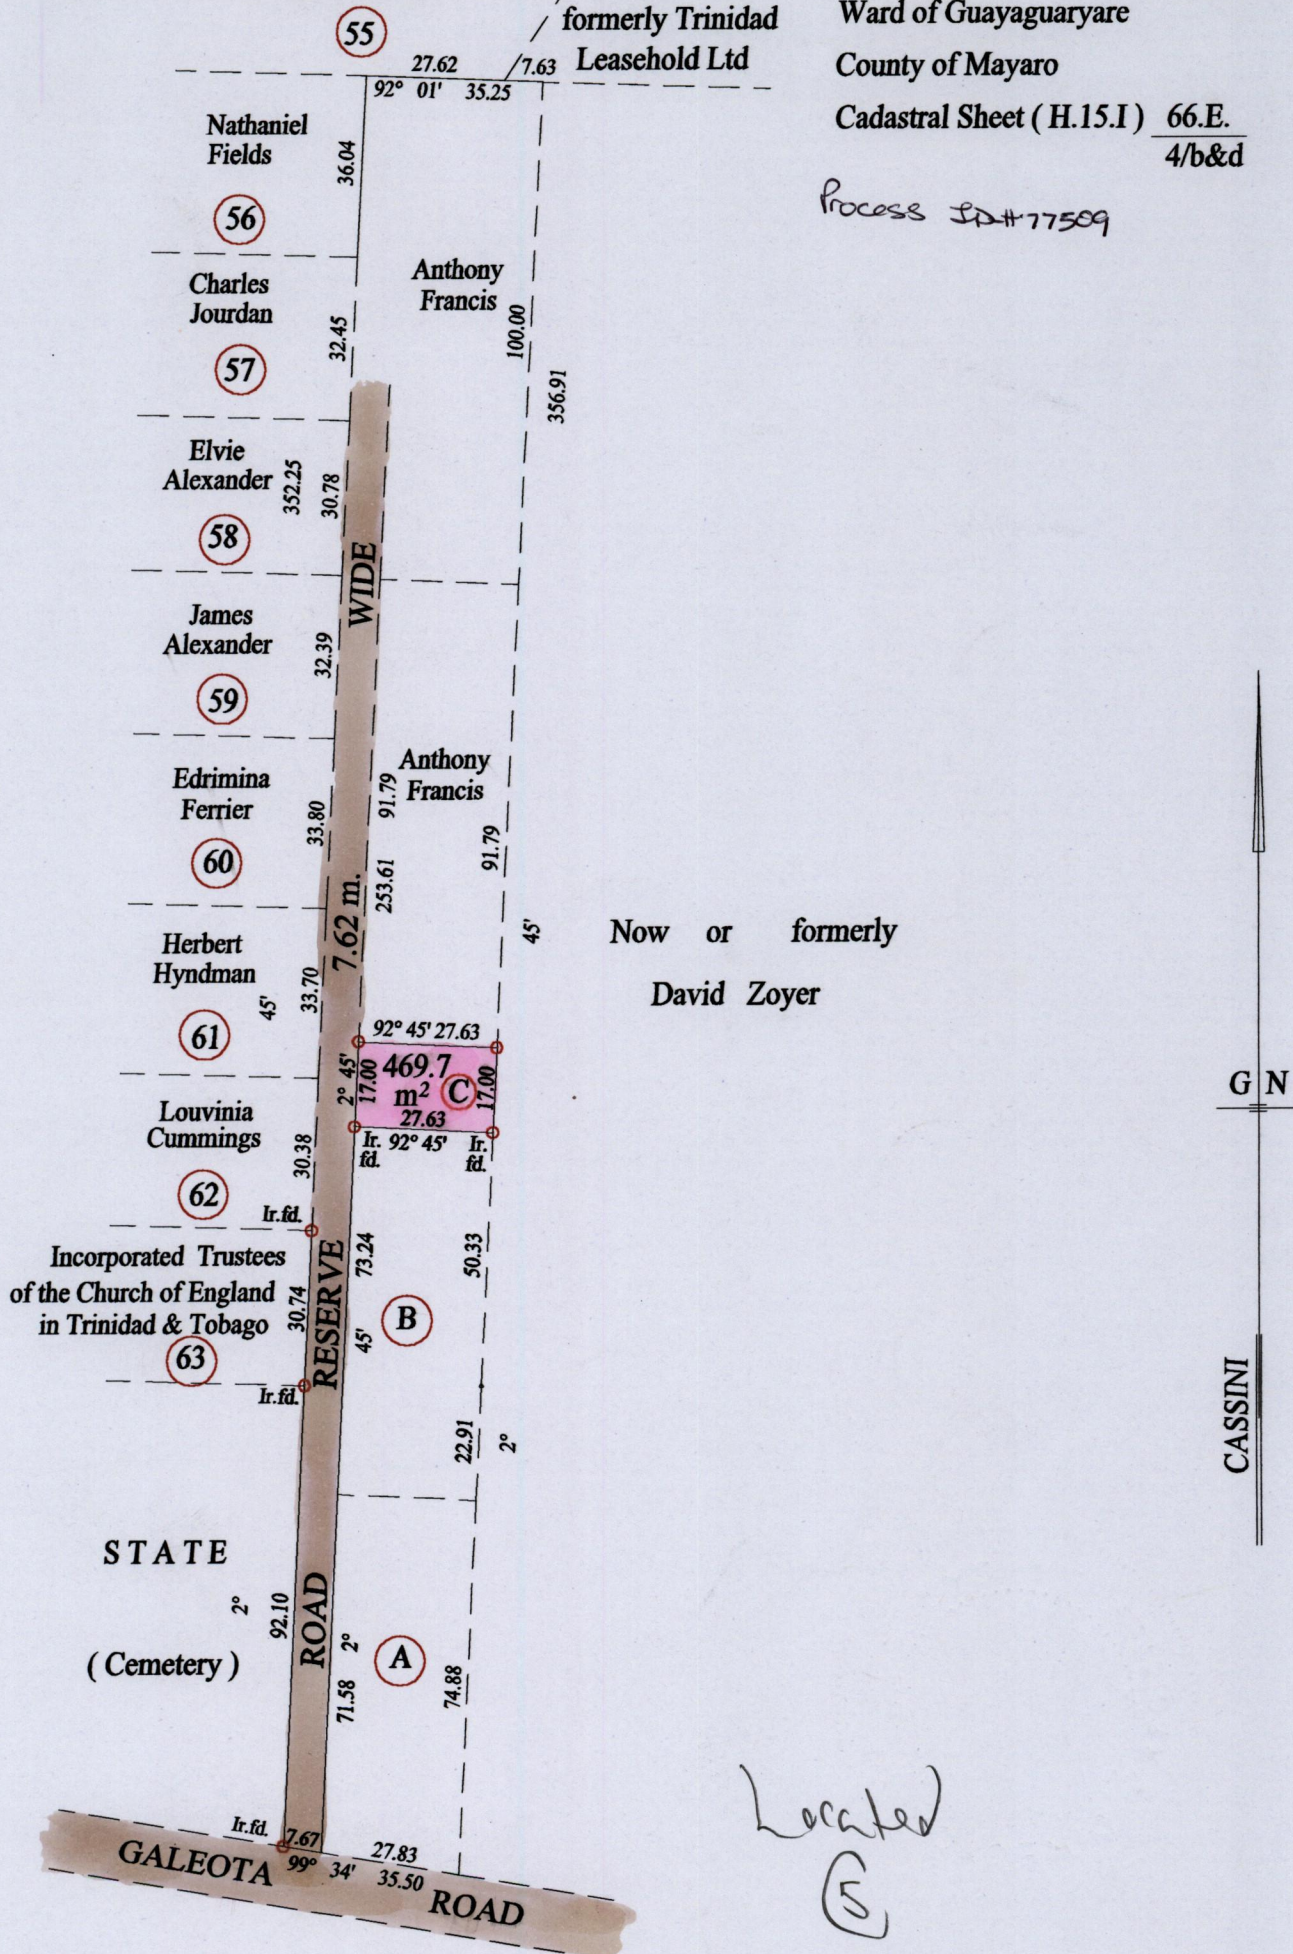

Located (5)

○ Denotes Iron put except stated otherwise.

SCALE : 1:1500

Note: Bearings are cassini grid based on solar observations

Distances are in metres

PLAN of a Parcel of land coloured pink in the Ward of Guayaguayare
 Containing four hundred and sixty nine point seven square metres
 Surveyed by me, with due authority, in February 2005 for Anthony Francis
 In accordance with Regulation 25 (1) of the Land Surveyors' Regulations 1998,
 I certify that this plan is correct.



Entered

.....
[Signature]

Trinidad & Tobago Land Surveyor 2. 03. 2005