

1334

214

Ward of Guayaguayare
County of Mayaro
Cadastral Sheet E.24.F


56C
1/a E 1/c

ORTOIRE VILLAGE

G. N.
CASSINI

Process ID#77513

NOT TO SCALE

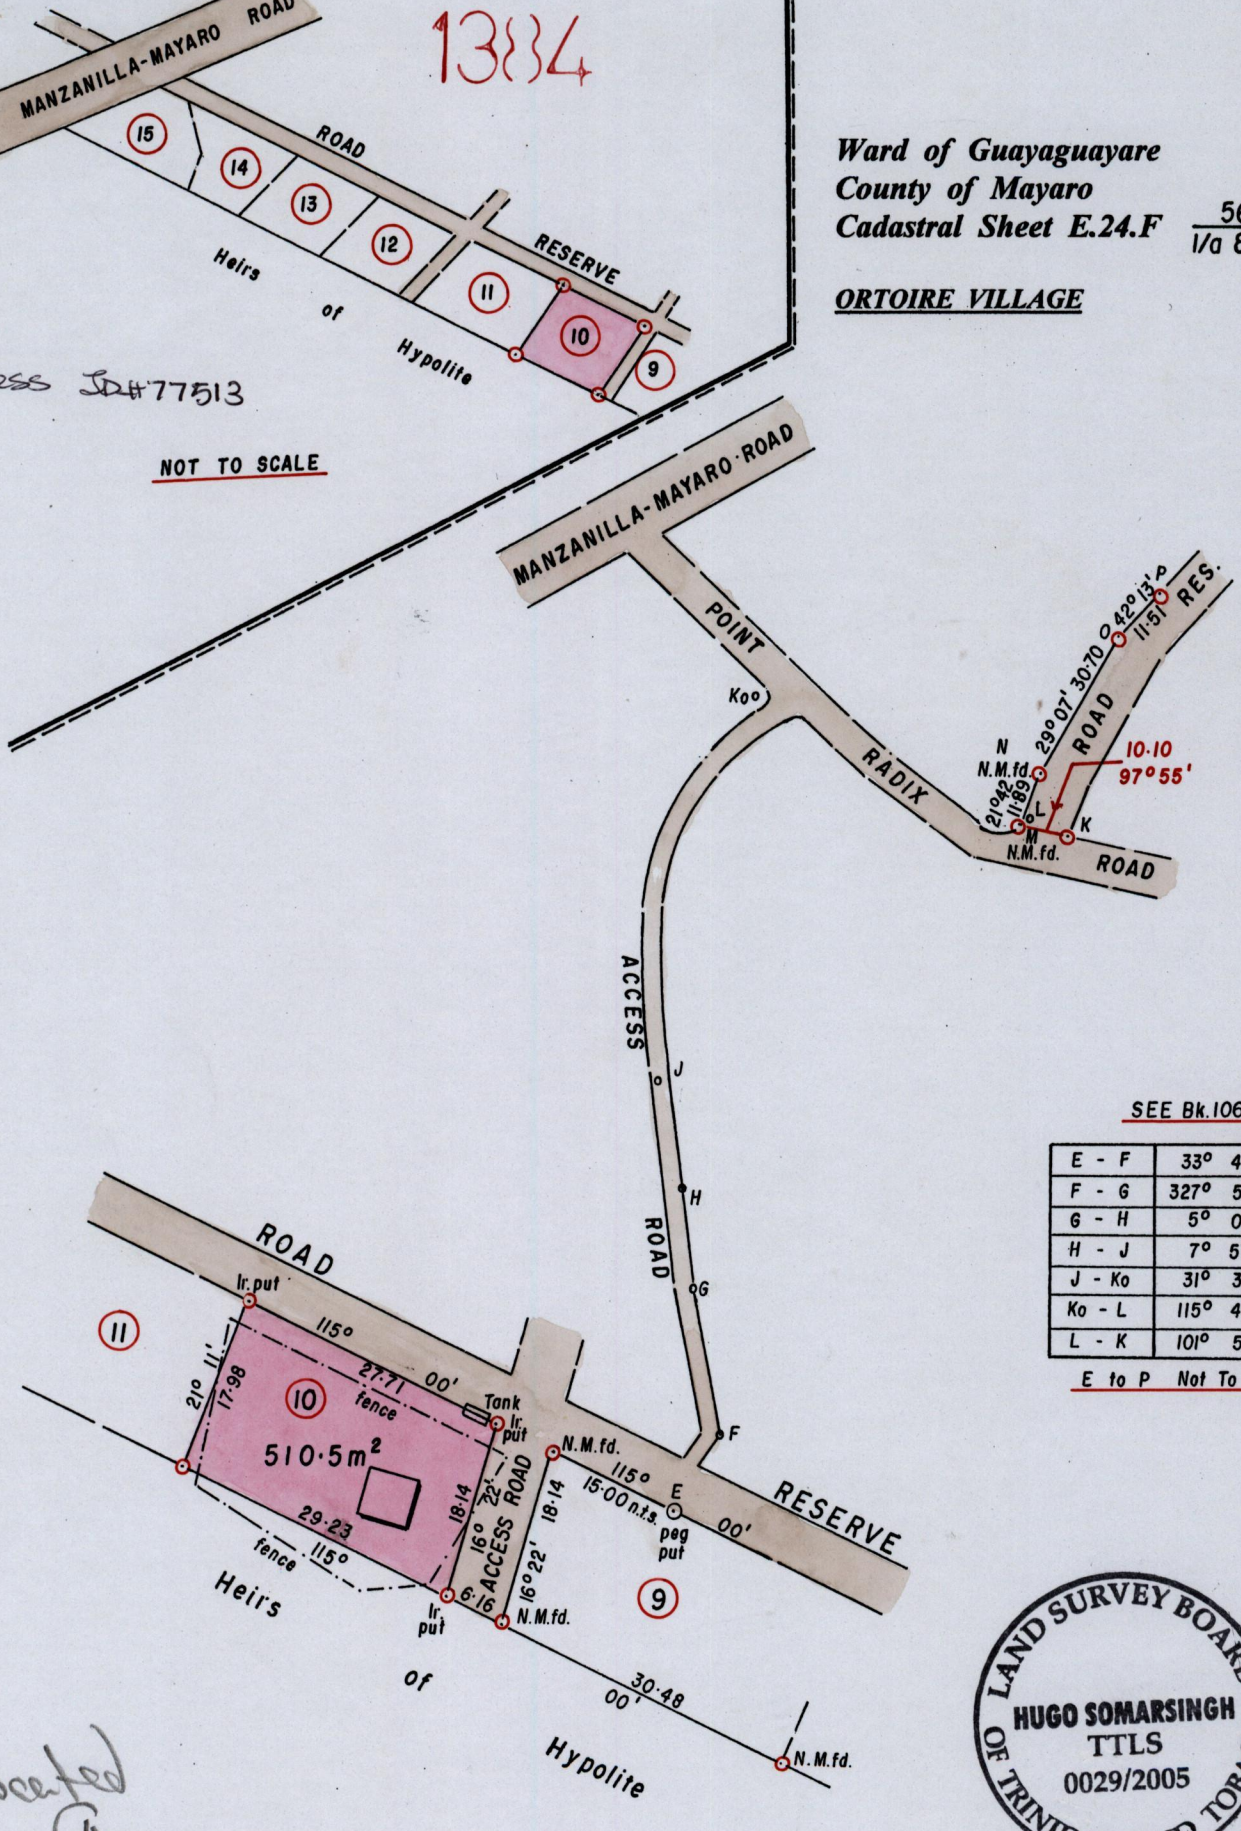


SEE Bk.1066.: 167

E - F	33° 49'	11.99
F - G	327° 55'	23.27
G - H	5° 00'	5.98
H - J	7° 57'	8.87
J - Ko	31° 32'	41.34
Ko - L	115° 43'	58.24
L - K	101° 51'	8.10

E to P Not To Scale

Located
(4)

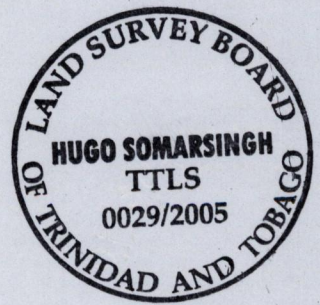

○ Denotes Iron found unless otherwise stated
 To obtain compass bearing add minutes
 Bearings are Cassini Grid based on Solar Observations
PLAN of a Parcel of land coloured pink in the Ward of Guayaguayare
 Containing five hundred and ten point five square metres
 Surveyed by me, with due authority, in March 2005 at the request of Claudius Williams.
 In accordance with Regulation 25 (1), of the Land Surveyors' Regulations 1998,
 I certify that this plan is correct.
 Checked by

SCALE 1 / 750
Distances are in metres

Hugo Somarsingh

 Entered Trinidad and Tobago Land Surveyor..... *31st May* 2005