

U.P.R.N. No.

1334


Cadastral Sheet 56 E, H.5.1
4/b

210

Process ID# 7519

Ward of Guayaguayare

County of Mayaro

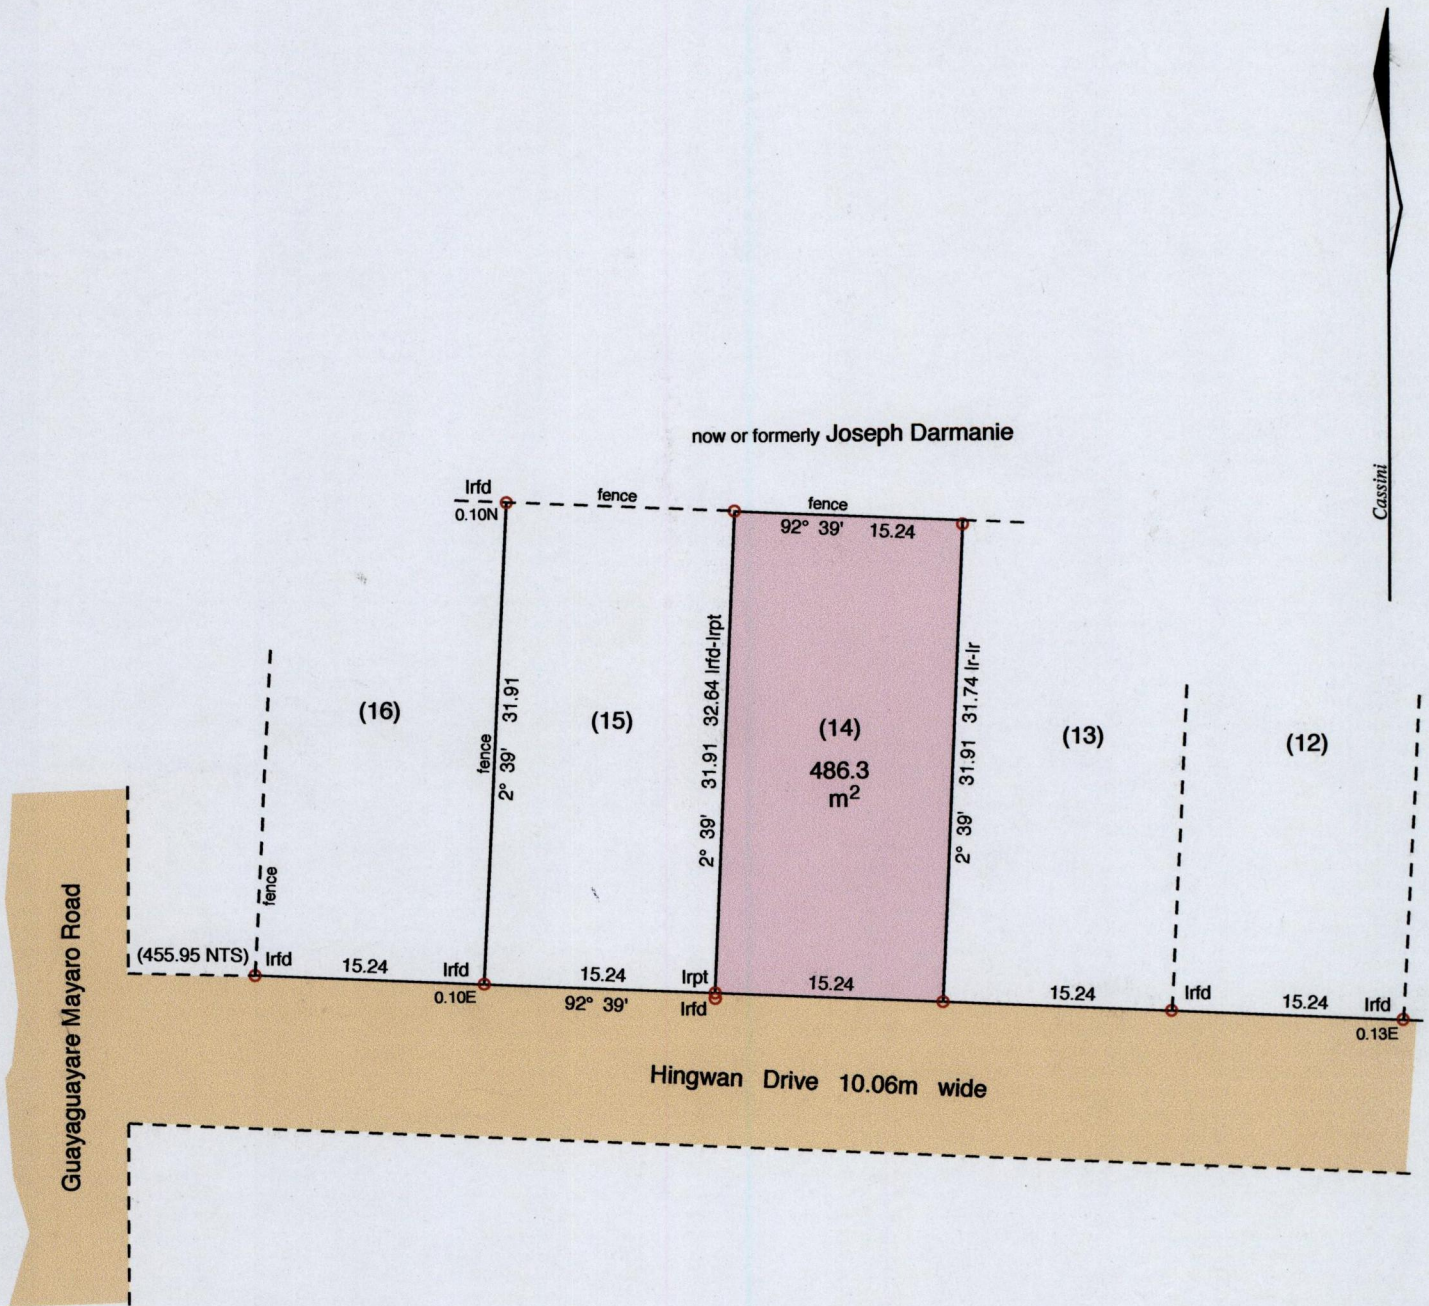

Located
(2)

○ Denotes Iron Put unless otherwise stated
Bearings are Cassini Grid based on Solar Obs.

SCALE 1 : 500

Distances are in metres

PLAN of a Parcel of land coloured pink in the Ward of Guayaguayare
Containing four hundred & eighty-six point three square metres

Re-defined by me, with due authority, in July 2004 at the request of Jerome Ramdahin

In accordance with Regulation 25(1) of the Land Surveyors' Regulations 1998, I certify that
this plan is correct.

Entered

..... Martin N. Cooke

Trinidad & Tobago Land Surveyor

24th July 2004