

Octavia William


Now or

formerly Trinidad Leasehold Ltd

Ward of Guayaguayare

County of Mayaro

Cadastral Sheet (H.15.I) 66.E.
4/b&d

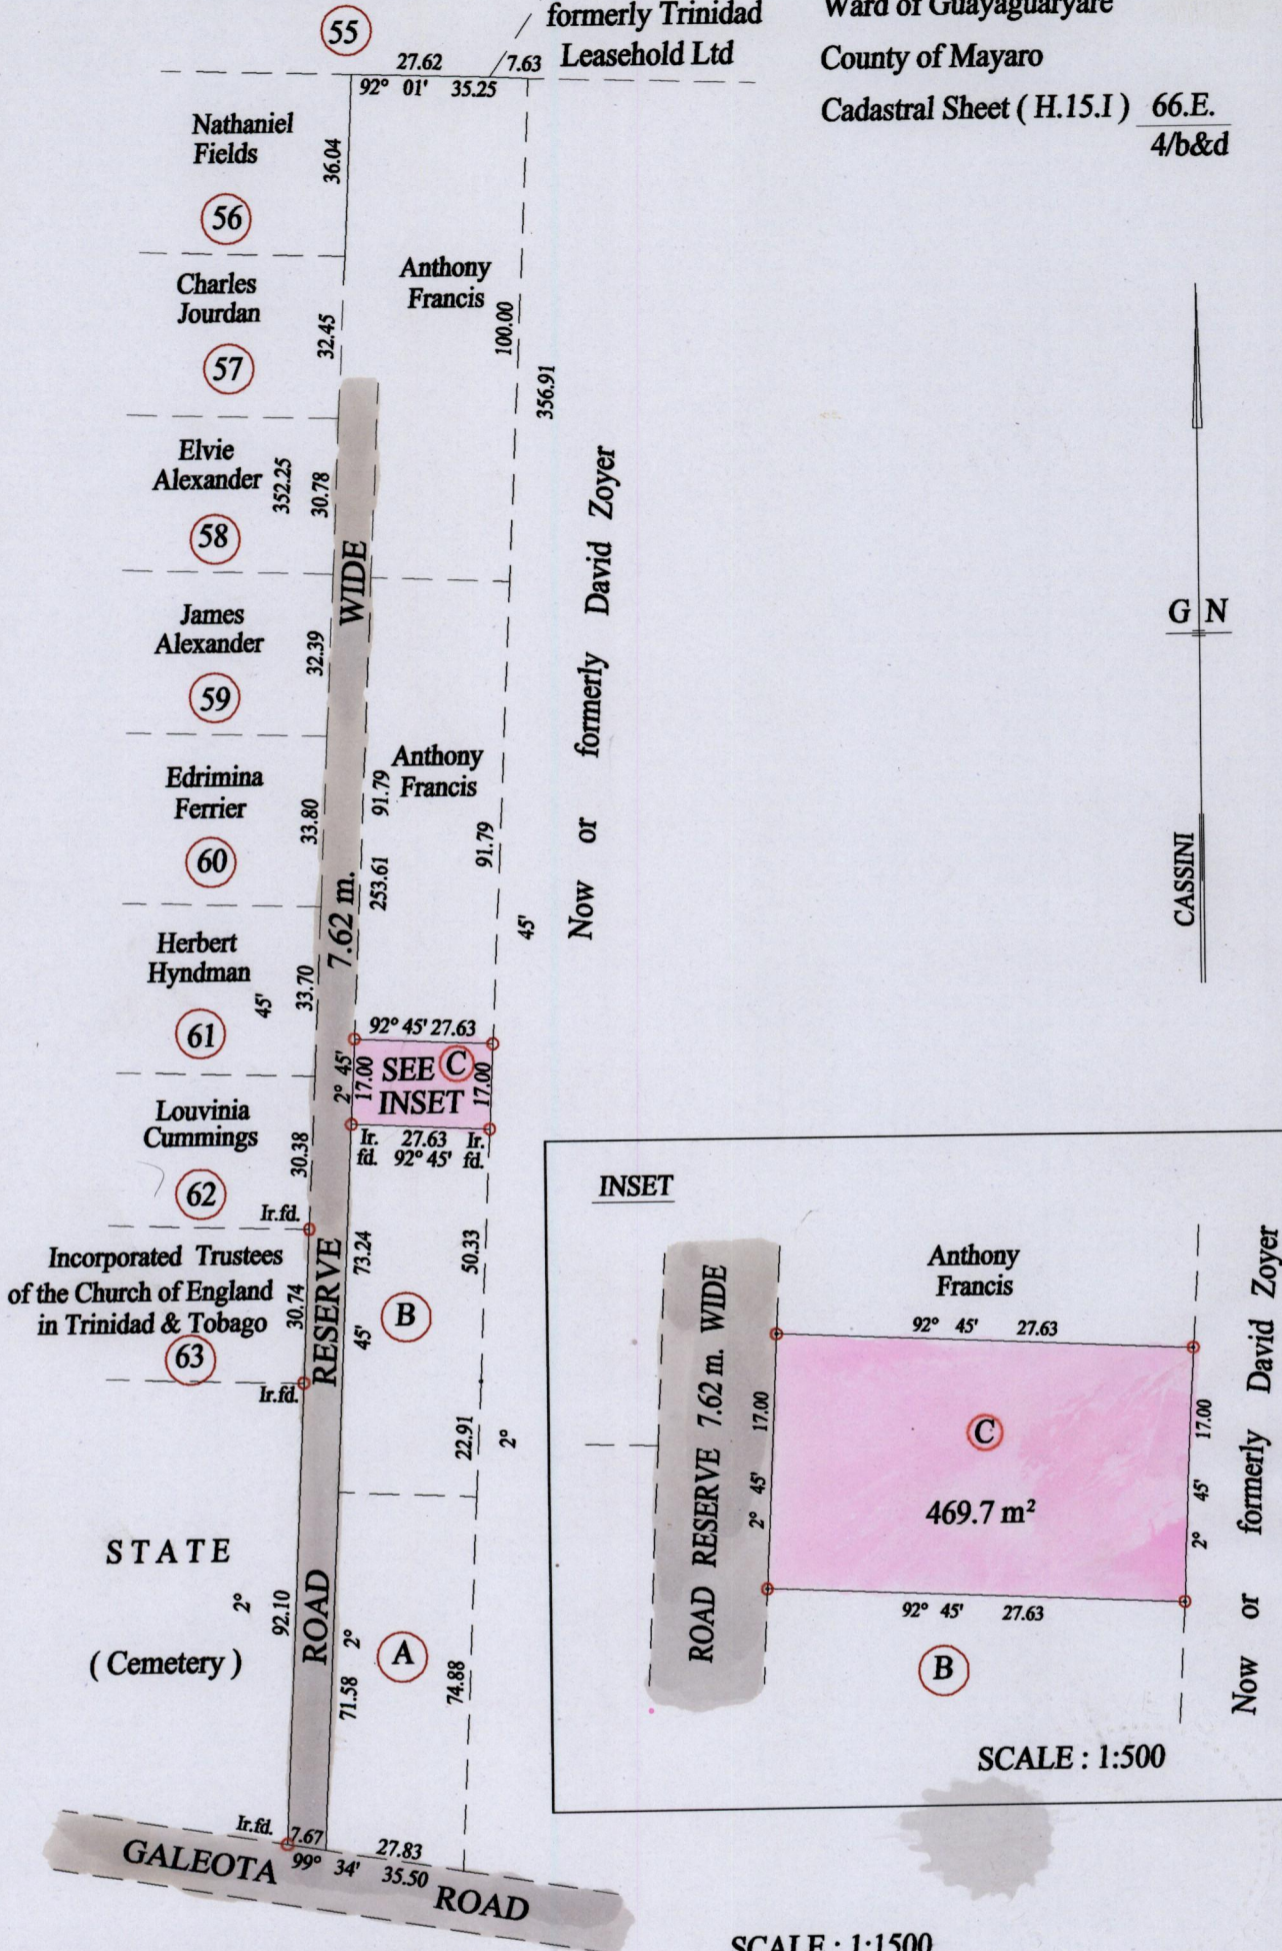

○ Denotes Iron put except stated otherwise.

Note: Bearings are cassini grid based on solar observations

Distances are in metres

PLAN of a Parcel of land coloured pink in the Ward of Guayaguayare
Containing four hundred and sixty nine point seven square metres

Re-defined by me, with due authority, in July 2005 for Lease Purposes
at the request of Site Acquisition Services Limited.

In accordance with Regulation 25 (1) of the Land Surveyors' Regulations 1998,
I certify that this plan is correct.



Entered

Trinidad & Tobago Land Surveyor 26.07.2005

Located
(3)