



Process ID#76916

Ward of Guayaguayare
County of Mayaro
Cadastral Sheet 56E H.5.A
2/b

Bk. 945 Fol. 75
Bk. 1134 Fol. 155

CASSINI GRID NORTH ↑

located 35

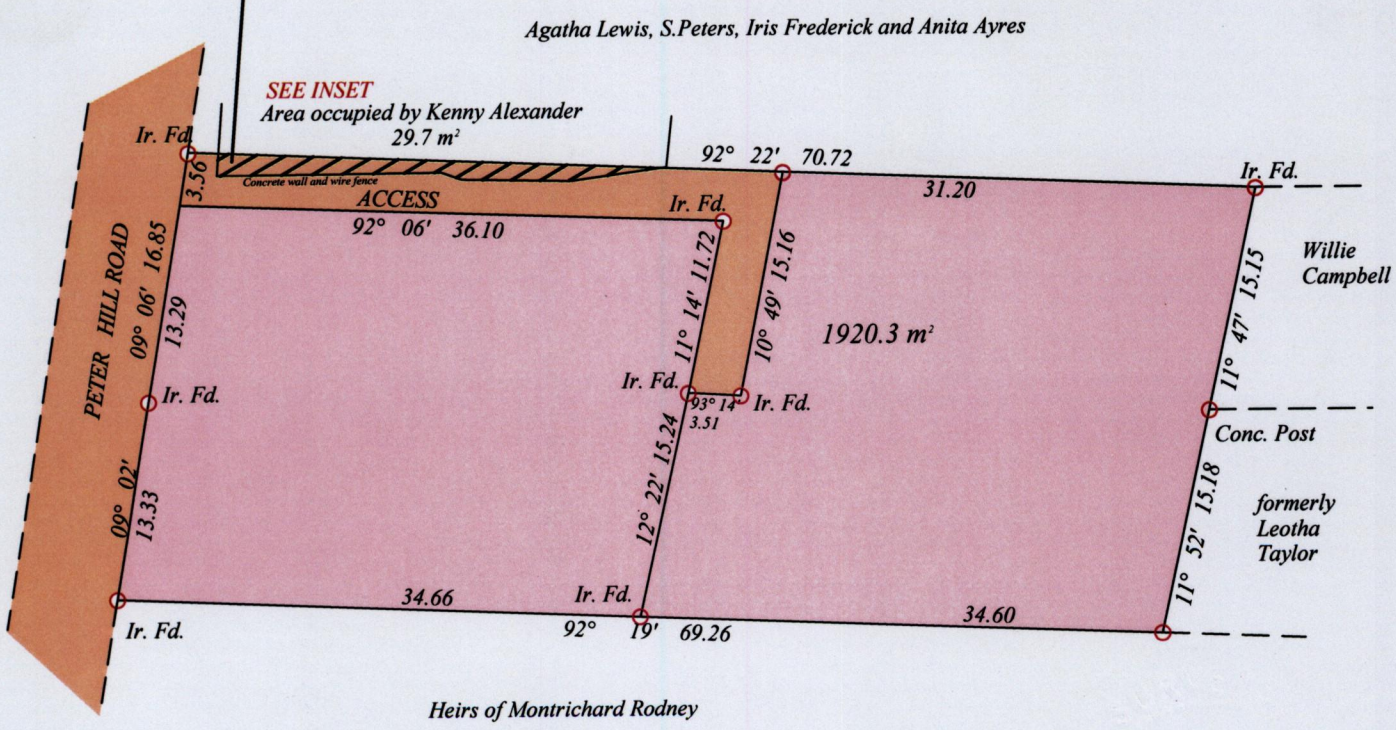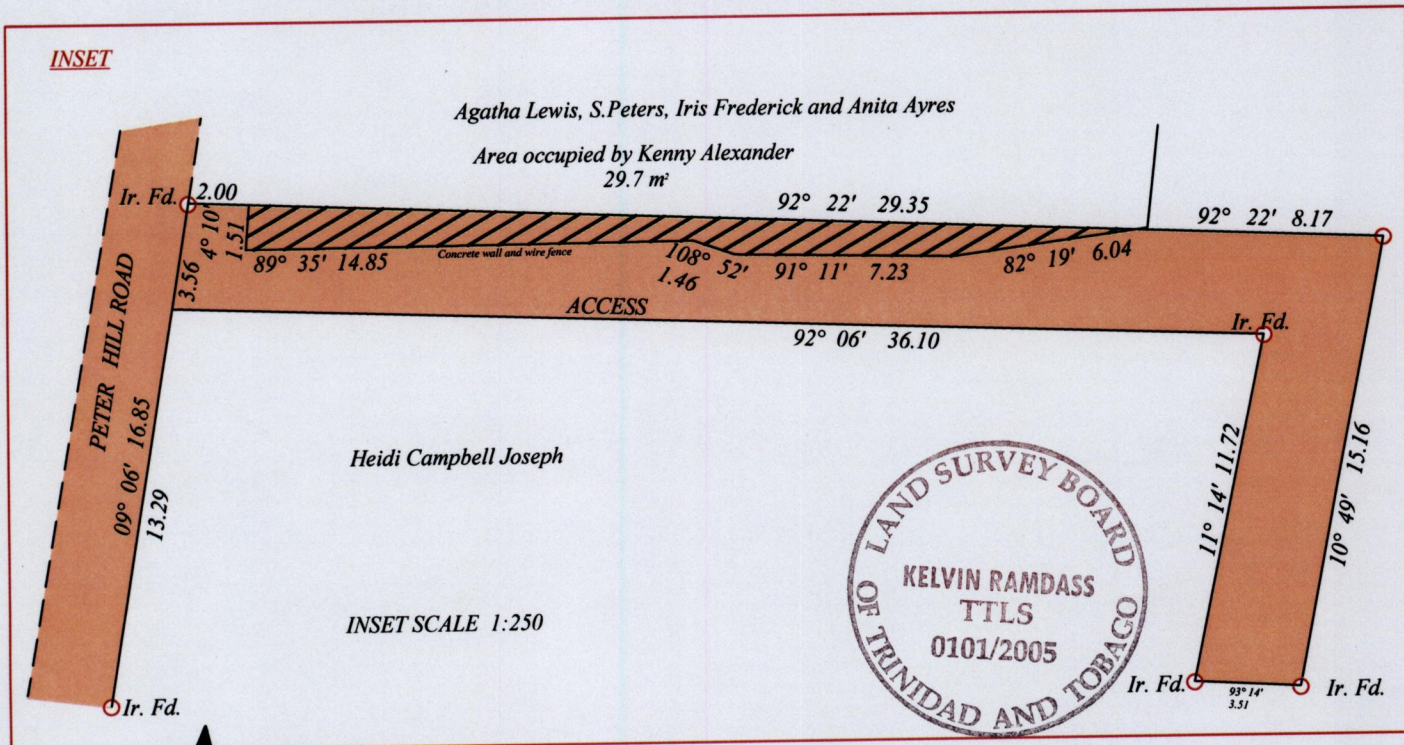

Bearings are Cassini Grid based on solar observations

SCALE : 1:500
Distances are in metres

PLAN of a parcel of land coloured PINK in the Ward of Guayaguayare
Containing One thousand nine hundred and twenty point three square metres
Surveyed by me, with due authority, on 9th September 2005 for Heidi Campbell- Joseph
In accordance with Regulation 25(1) of the Land Surveyors' Regulations 1998,
I certify that this plan is correct.

Checked by

Kevin Ramdass 30/09/2005
Trinidad and Tobago Land Surveyor

Entered on