

1384

40

Reference Deed 7407 of 1997

Cadastral Sheet H.10.I, 66B  
2/d/3

Process SD# 76931


Ward of Guayaguayare

County of Mayaro

located ③

\* use coords. to locate

Cassini  
Grid North

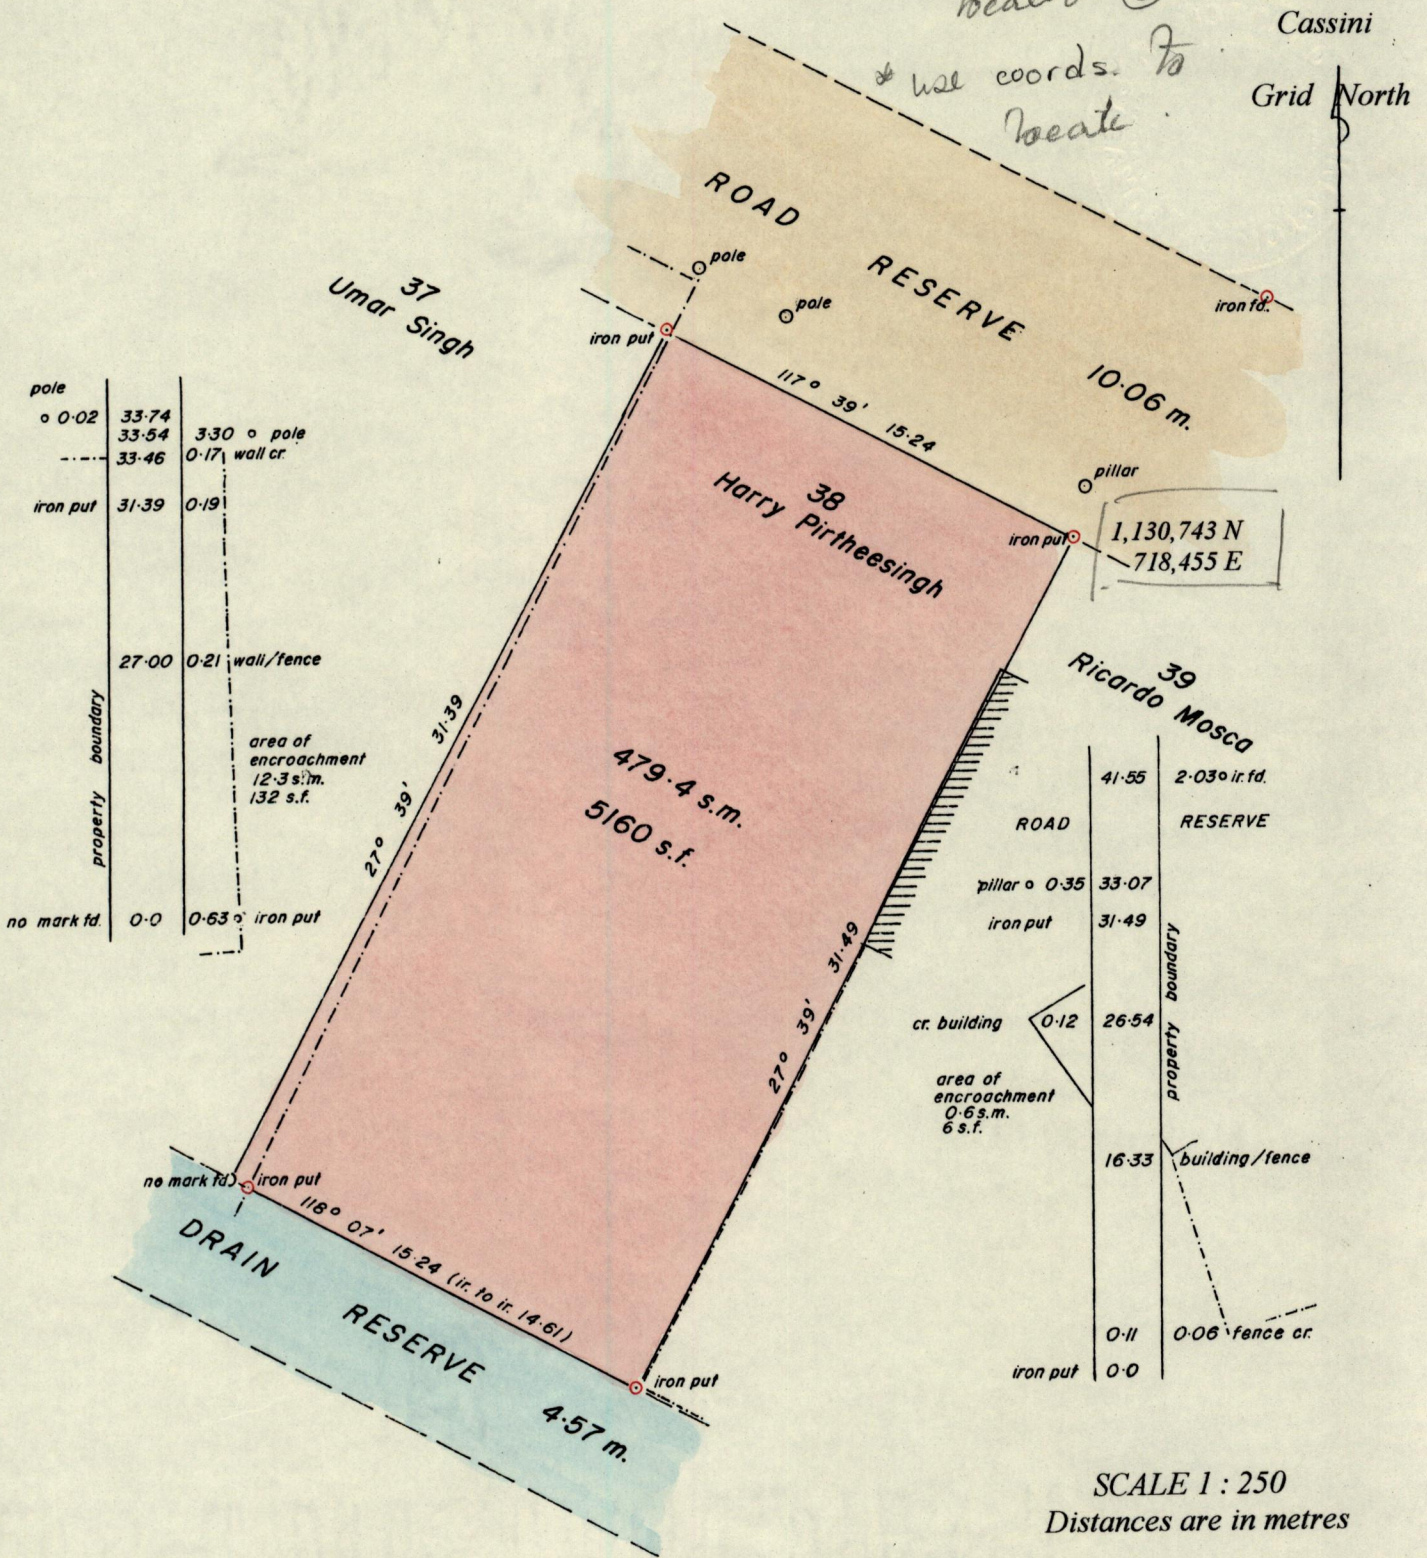


Bearings are Cassini Grid, based on solar observations. To obtain compass bearings add 14 minutes.

Co-ordinates are UTM Grid zone 20, Naparima '55 Datum, obtained from a hand-held GPS.

PLAN of a Parcel of land coloured pink in the Ward of Guayaguayare containing four hundred and seventy-nine point four square metres  
Redefined by me with due authority in October 2005 for Harry Pirtheesingh.

In accordance with Regulation 25(1) of the Land Surveyors' Regulations 1998, I certify that this plan is correct.

*Glenn Wilkes*  
Glenn Wilkes  
Trinidad & Tobago Land Surveyor  
11<sup>th</sup> October, 2005

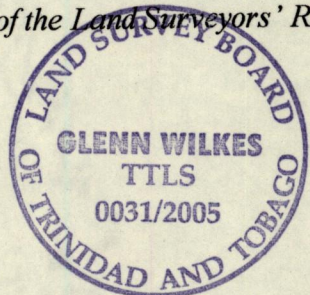

Entered