
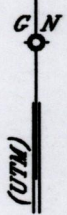


Process # 76726

U.P.R.N. No.

Ward of Guayaguayare
County of Mayaro
Cadastral Sheet 55E

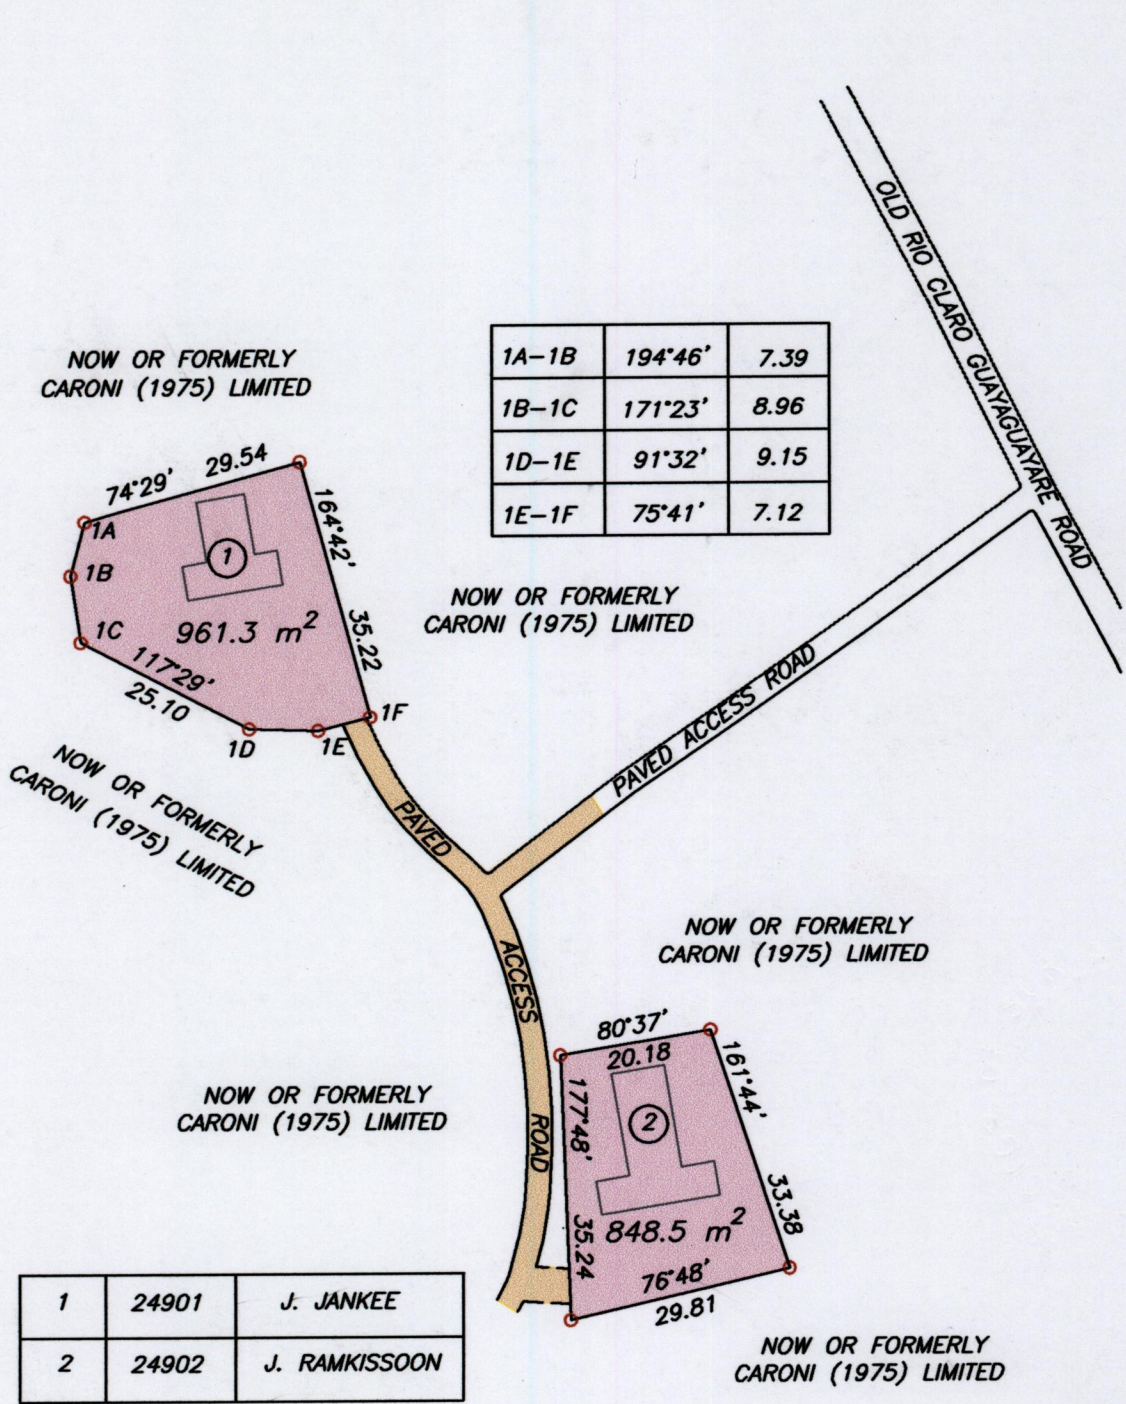

o Denotes Iron put except otherwise stated.
 nm Denotes No Mark

Scale 1 : 1000

Bearings are UTM grid based on solar observations
 Plan of 2 parcels of land coloured pink in the Ward of Guayaguayare
 Containing one thousand eight hundred and nine point eight square metres
 Surveyed by me, with due authority in June 2004 at the request of
 Caroni (1975) Limited

Distances are in metres

In accordance with Regulation 25 (1) of the Land Surveyors' Regulations 1998,
 I certify that this plan is correct.

Checked by.....

Entered..... Trinidad and Tobago Land Surveyor, 2/2 2006

Not
 hatched