
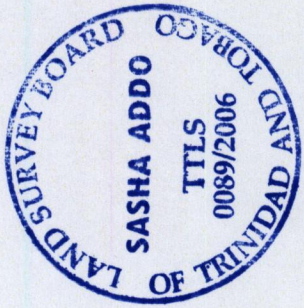


U.P.R.N. No :

Process ID# 76751

Ward of Guayaguayare
County of Mayaro
Cadastral Sheet (H.5.1) , 58E
4/b

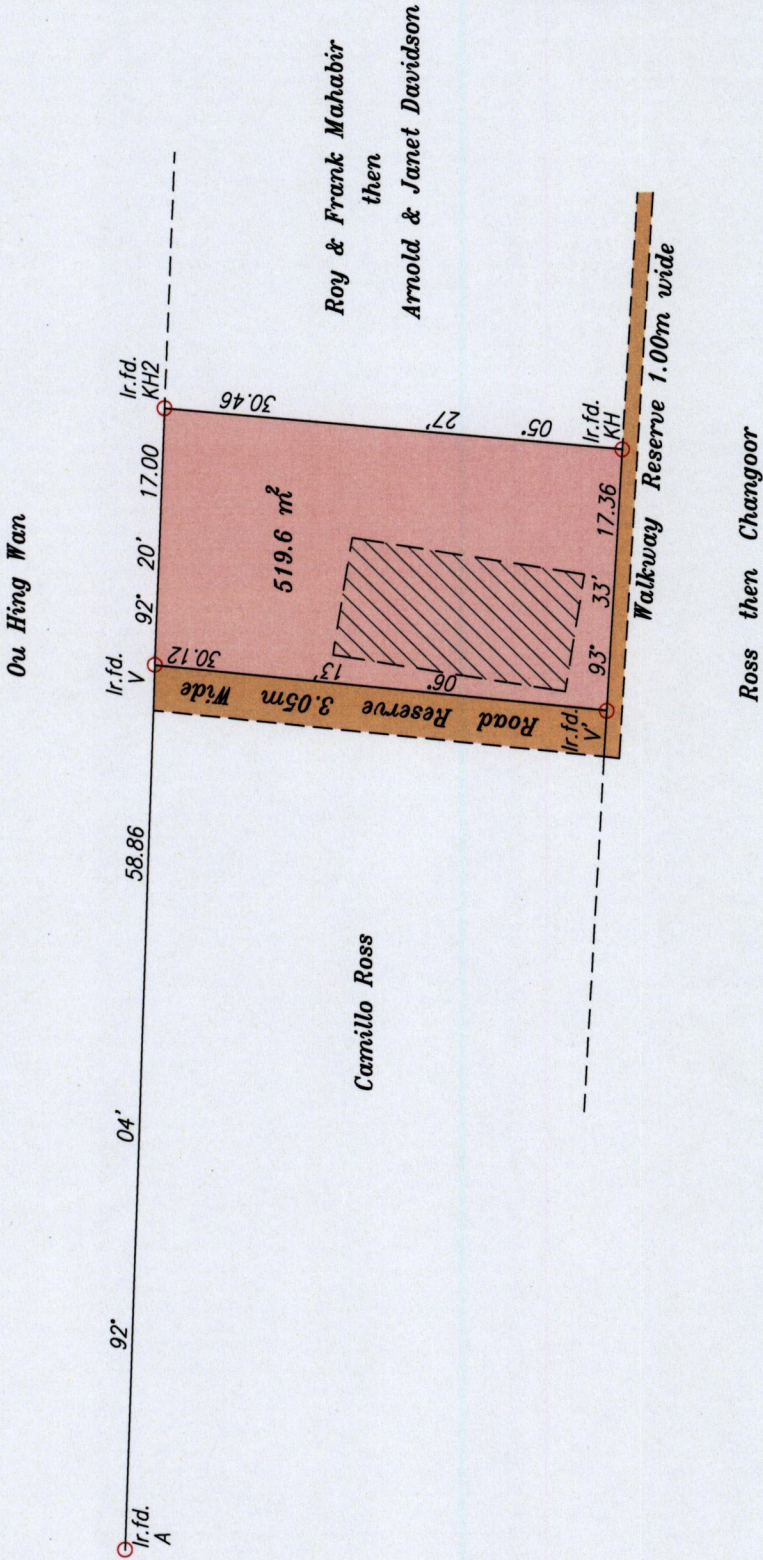

Reference: Deed No. 16360 of 1961
SCALE 1/500

Distances are in metres.

○ Denotes Iron put except stated otherwise. Bearings are UTM Grid based on Solar Observations.

Note : To obtain compass bearing subtract - minutes.

Plan of a Parcel of land coloured pink in the Ward of Guayaguayare containing five hundred and nineteen point six square metres Surveyed by me, with due authority, in June 2005 at the request of Nigel Indar.

In accordance with Regulation 25 (1) of the Land Surveyors' Regulations 1998, I certify that this plan is correct.

SASHA ADDO

Trinidad & Tobago Land Surveyor.....13/2/2006

Entered

*Not
Locally*

1334

51