

13834

53

U.P.R.N. No.

Process 5076754

Line	Brg.	Dist.
A2A - K3	2° 31'	1.69
K4 - A1	182° 20'	1.69

Cadastral Sheet 56E, H.5.1  
2/d


Ward of Guayaguayare

County of Mayaro

T- Trig #507 - 132° 43' 28.82


Ref Plan: CD53

cannot locate

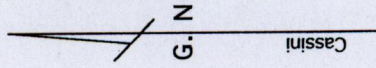

Distances are in metres

SCALE 1 : 350

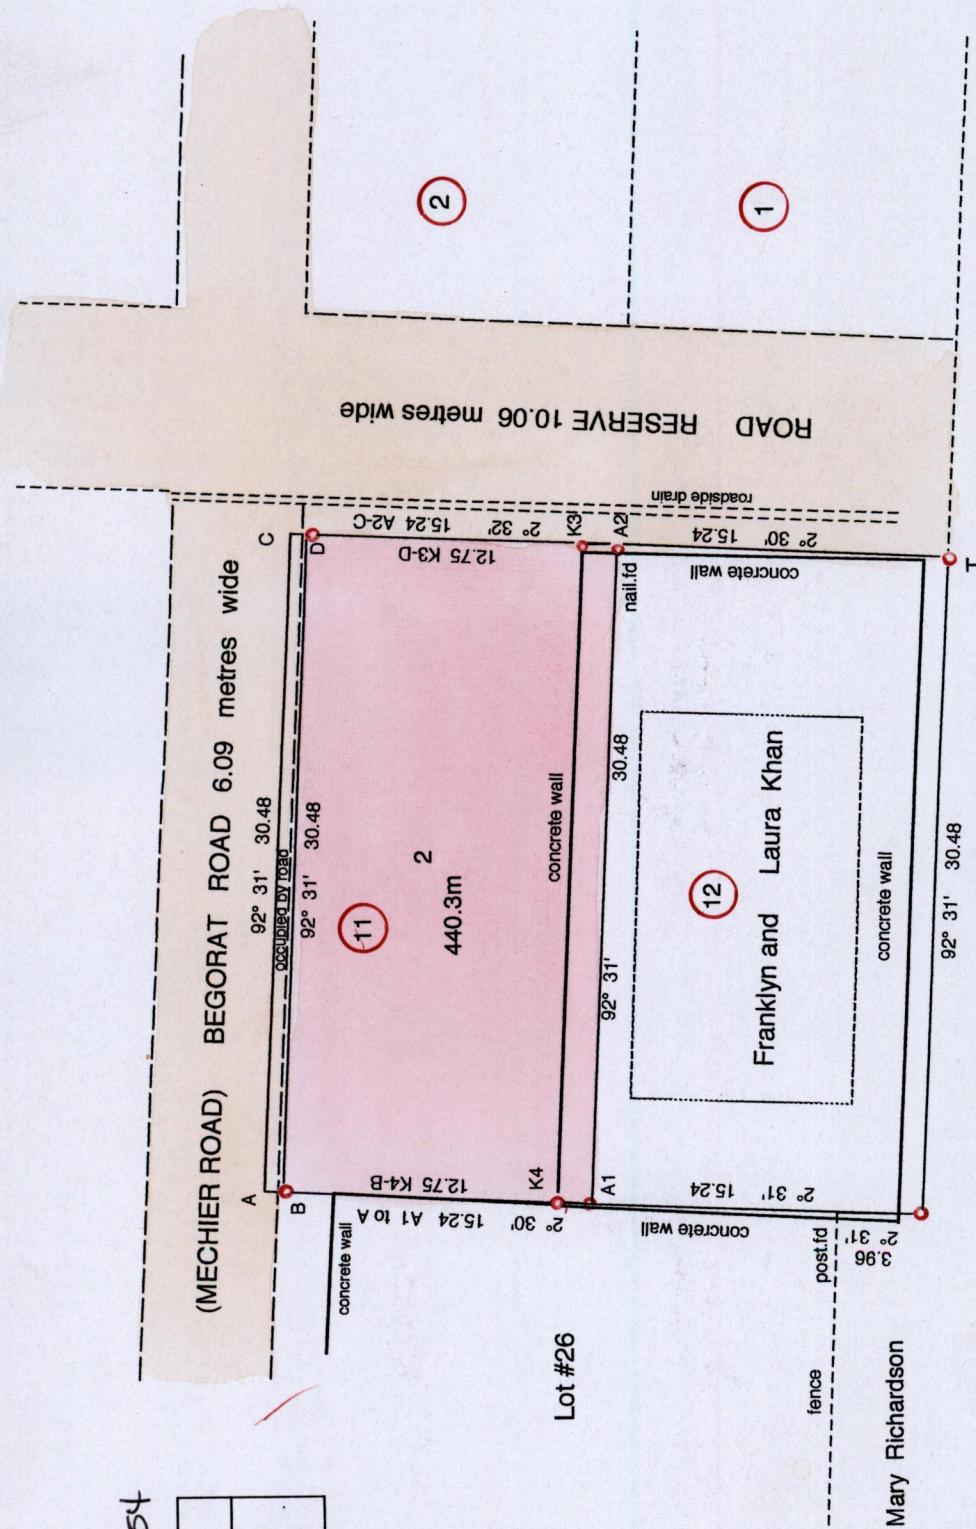

Mary Richardson

Mary Richardson

○ Denotes Iron Put unless otherwise stated

Bearings are Cassini Grid based on Solar Obs.

PLAN of a Parcel of land coloured pink in the Ward of Guayaguayare

Containing four hundred and forty point three square metres

Surveyed by me, with due authority, in August 2005 at the request of Franklyn Khan

In accordance with Regulation 25(1) of the Land Surveyors' Regulations 1998, I certify that this plan is correct

Entered by .....

*Gerald Lewis*  
 Land Surveyor, Trinidad & Tobago

20/10/2005

Trig Sin#507 fd.