

13834

64

U.P.R.N. No.

Cadastral Sheet (E.24.M.) 56 B


Process SD#76755

Ward of Guayaguayare

County of Mayaro

G. N.

Cassini

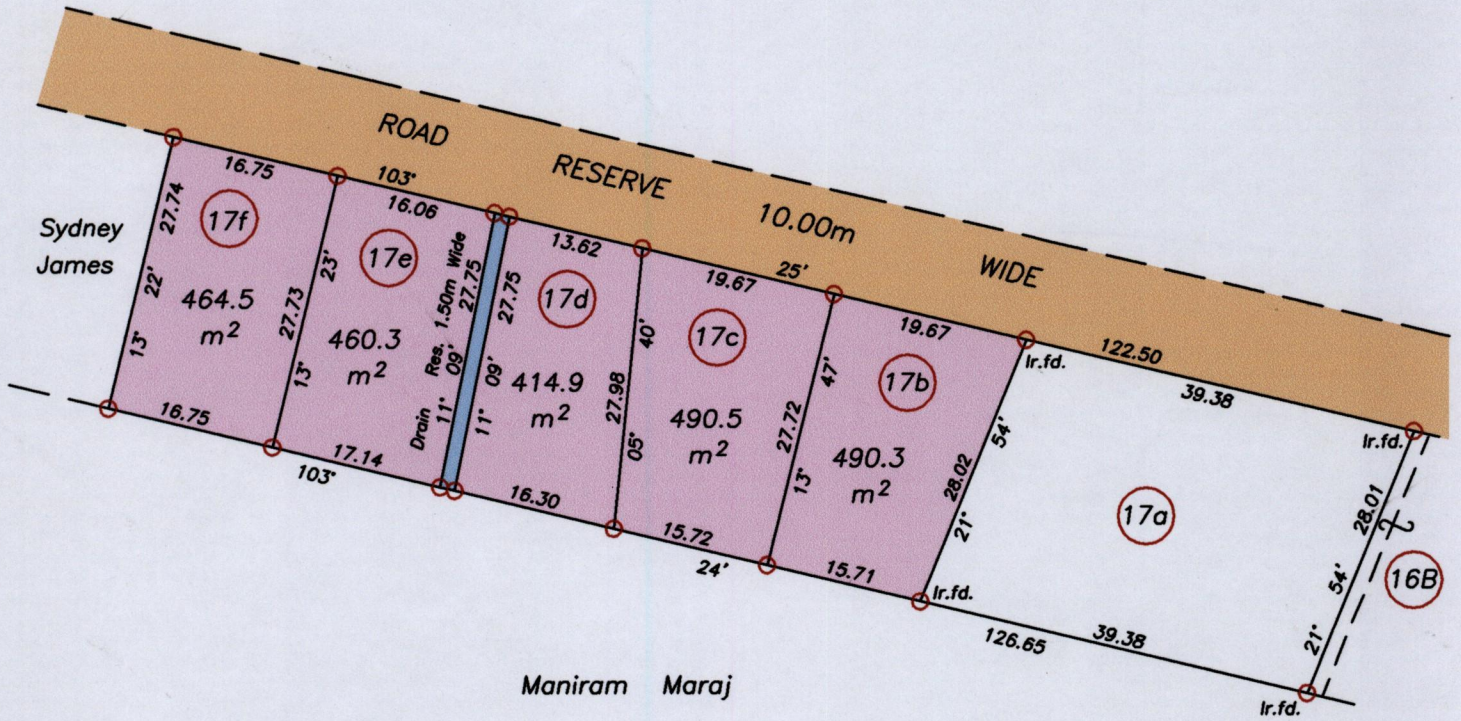

Located  
(5)

SCALE 1/ 750

Distances are in metres

○ Denotes Iron put unless otherwise stated

Bearings are Cassini Grid based on Solar Observations

Note to obtain compass bearings add 17 minutes

Plan of 5 Parcels of land coloured pink in the Ward of Guayaguayare

Containing together two thousand three hundred and twenty point five square metres

Surveyed by me, with due authority in November 2005 for Sydney James

In accordance with regulation 25 (1) of the Land Surveyors' Regulations 1998

I certify that this plan is correct.

*Hugo Somarsingh*

Entered

Trinidad and Tobago Land Surveyor... 17th February 2006

