

R.D.# 11761/1999



Ref. Plan J.B. 266

Process ID # 76762

Cadastral Sheet H.5.1  
56E  
2/d

Ward of Guayaguayare  
County of Mayaro

cannot locate

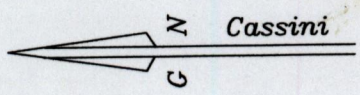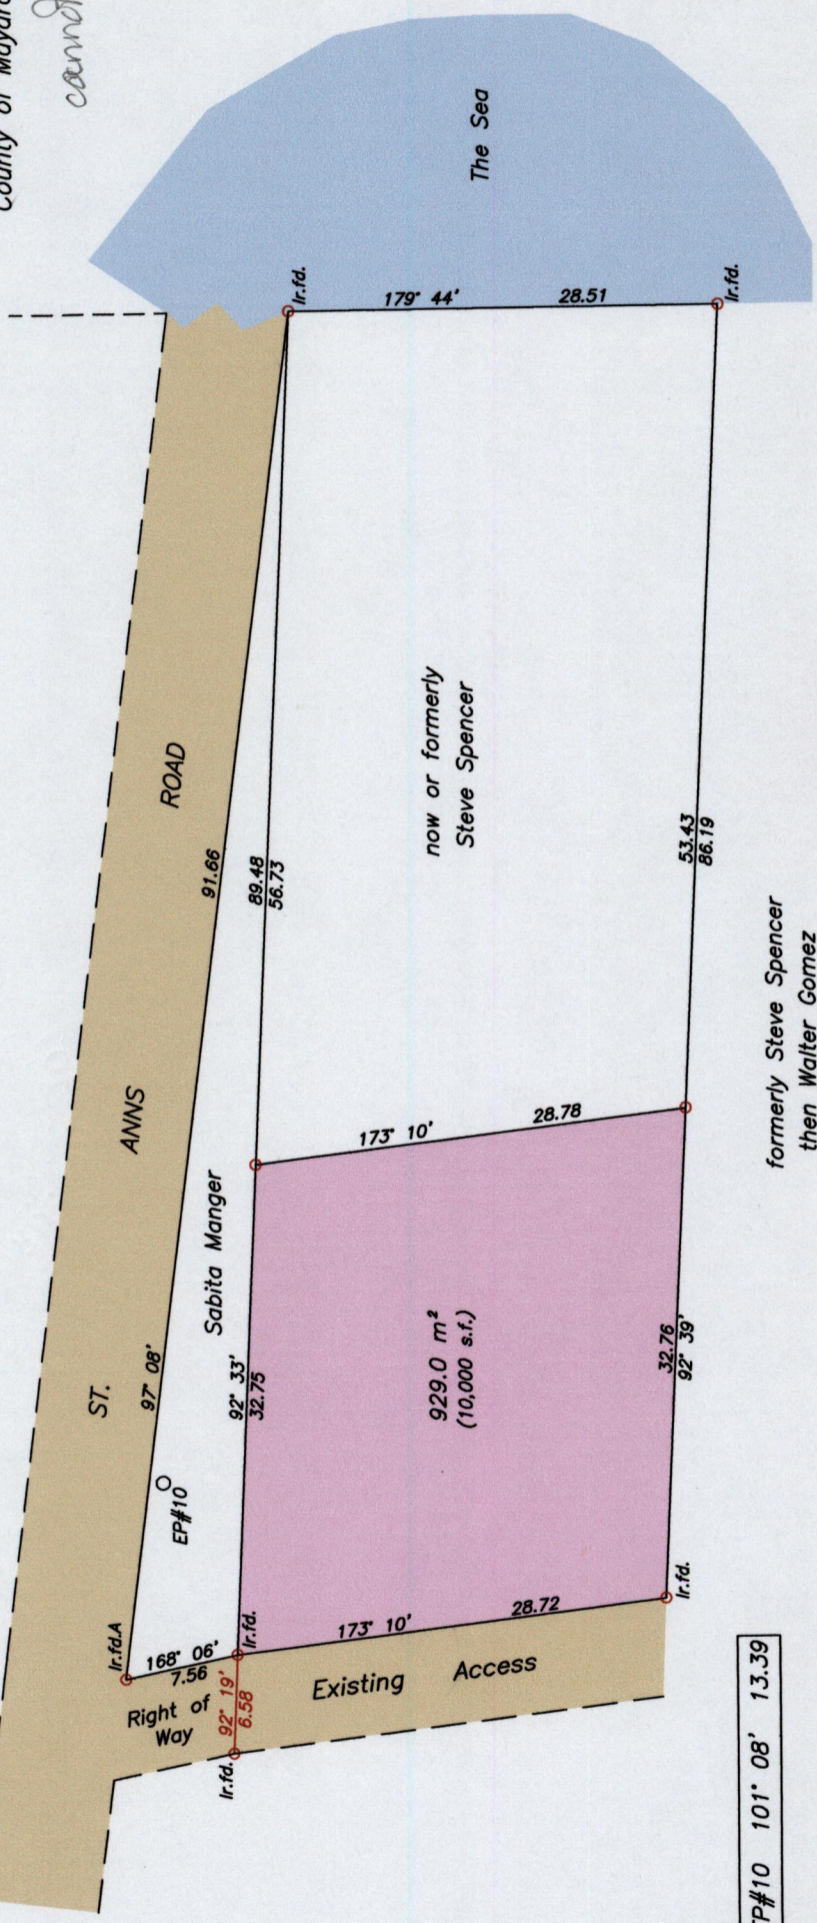

SCALE 1/500  
Distances are in metres



Ir.f.d.A - EP#10 101' 08' 13.39

o Denotes Iron Put unless otherwise stated  
Bearings are Cassini Grid based on Solar Observations  
Plan of a Parcel of land coloured pink in the Ward of Guayaguayare  
Containing nine two nine point zero square metres  
Surveyed by me, with due authority, in January 2006 at the request of Ian Boodan  
In accordance with Regulation 25 (1) of the Land Surveyors' Regulations 1998,  
I certify that this plan is correct.

formerly Steve Spencer  
then Walter Gomez

Meela Mohammed

Trinidad & Tobago Land Surveyor... 17th. Feb. 2006

Entered