


Process SD#76779


Cadastral Sheet H.5.A & 56B
Ward of Guayaguayare 4/d
County of Mayaro

MAYARO

Plan MB 37
Plan KF 17

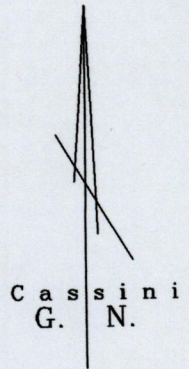

now or formerly G.A.Pompignan

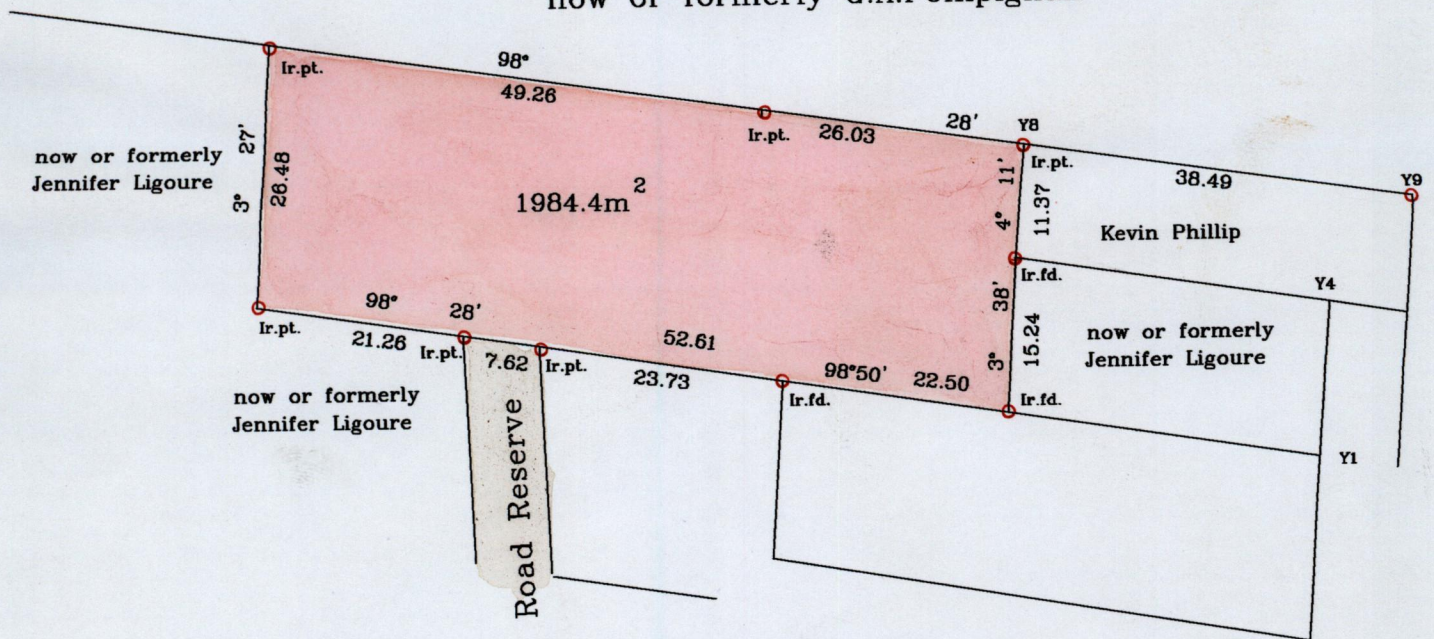

loaded
(29)



Scale 1 :750
Distances are in metres

Note : Bearings are Cassini Grid based on Solar Observations
Plan of a parcel of land coloured pink in the Ward of Guayaguayare
Containing one thousand nine hundred and eighty-four point four square metres
Surveyed by me, with due authority, in June 2006 for Quinta James
In accordance with Reg. 25 (1) of the Land Surveyors' Regulations 1998,
I hereby certify that this plan is correct
Trinidad & Tobago Land Surveyor *Sugjage Reemaul* date *20th June*, 2006

Entered