


booked
 (38)

Process JD #76786

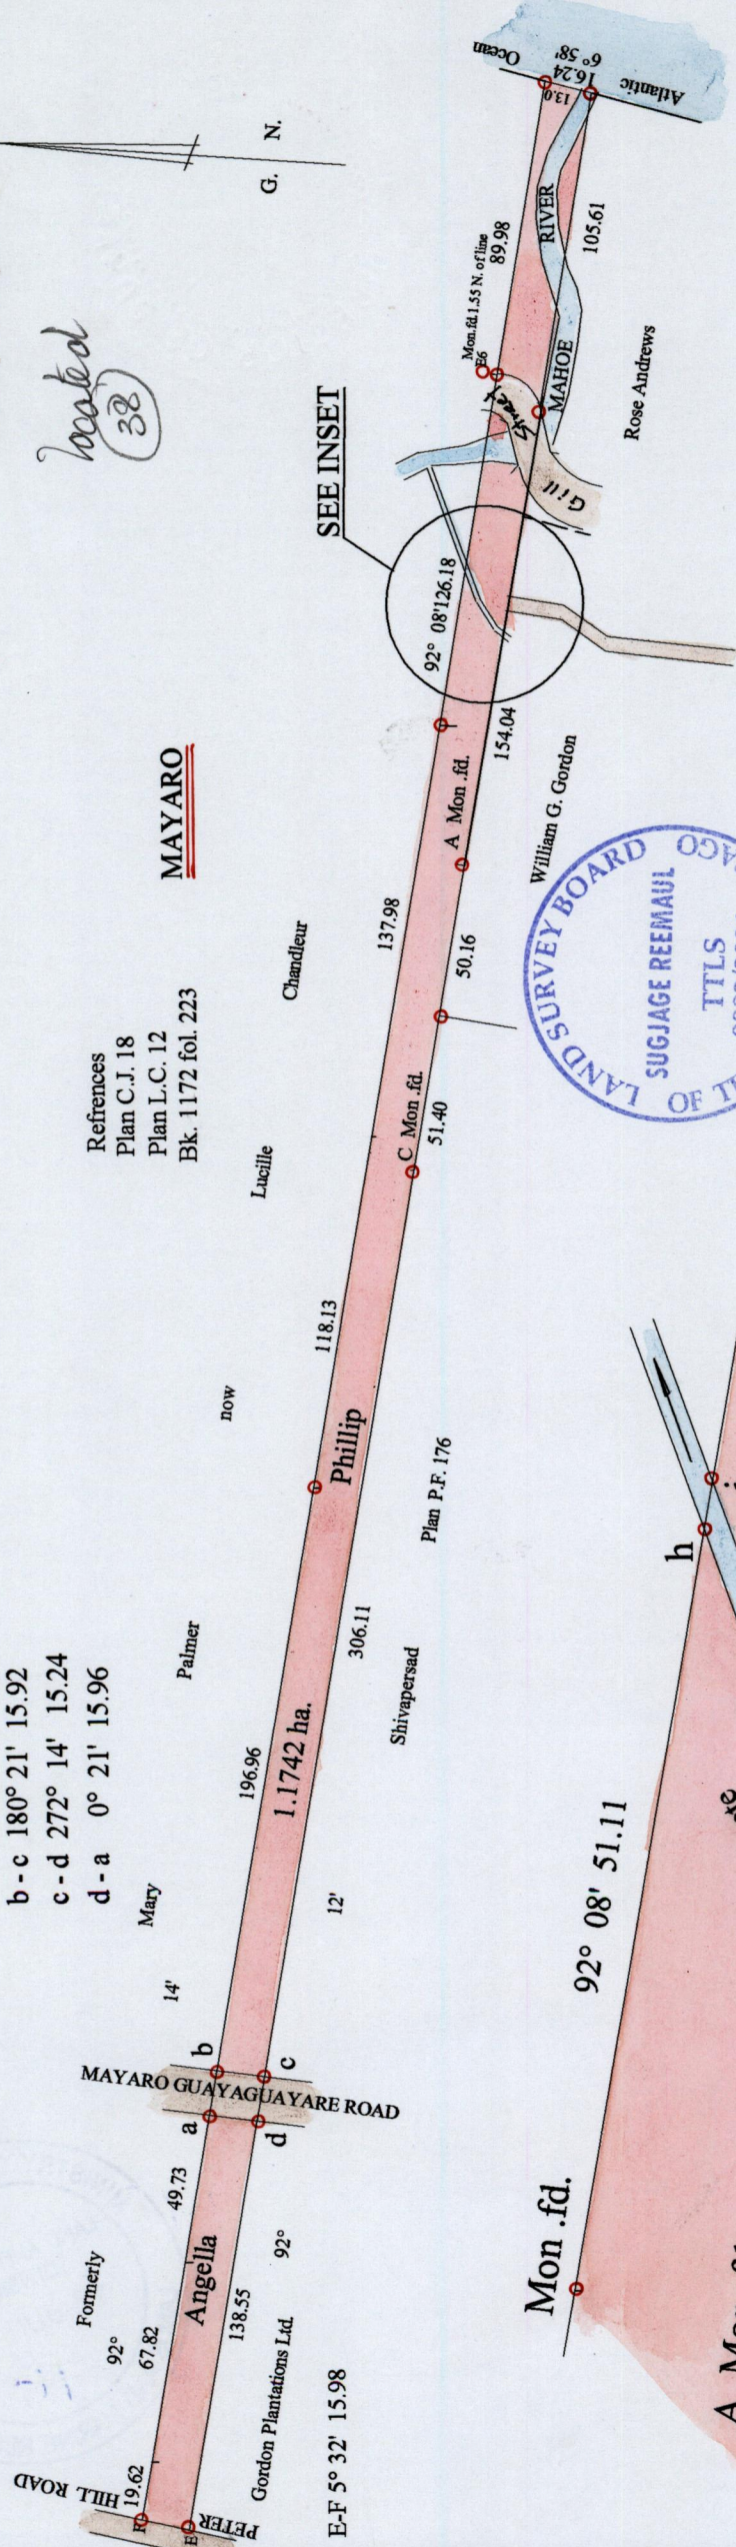

References
 Plan C.J. 18
 Plan L.C. 12
 Bk. 1172 fol. 223

MAYARO

- a - b 92° 14' 15.24
- b - c 180° 21' 15.92
- c - d 272° 14' 15.24
- d - a 0° 21' 15.96

Scale 1 : 500

INSET
 Area occupied by drain
 42.0sq.m.

Note : Bearings are Cassini Grid based on Solar Observations
 Plan of a parcel of land coloured pink in the Ward of Guayaguayare
 Containing one point one seven four two hectares
 Surveyed by me, with due authority, in June 2006 for Angella Phillip
 In accordance with Reg. 25 (1) of the Land Surveyors' Regulations 1998.
 I hereby certify that this plan is correct,
 Trinidad and Tobago Land Surveyor.....*Sugjaye Reemaul*.....date: *12th June, 2006*

Scale 1 : 2500

Distances are in metres

