


Process ID # 76702

Ward of Guayaguayare  
County of Mayaro  
Cadastral Sheet (H.5.I) 56.E.  
2/d

*located*  
*(117)*

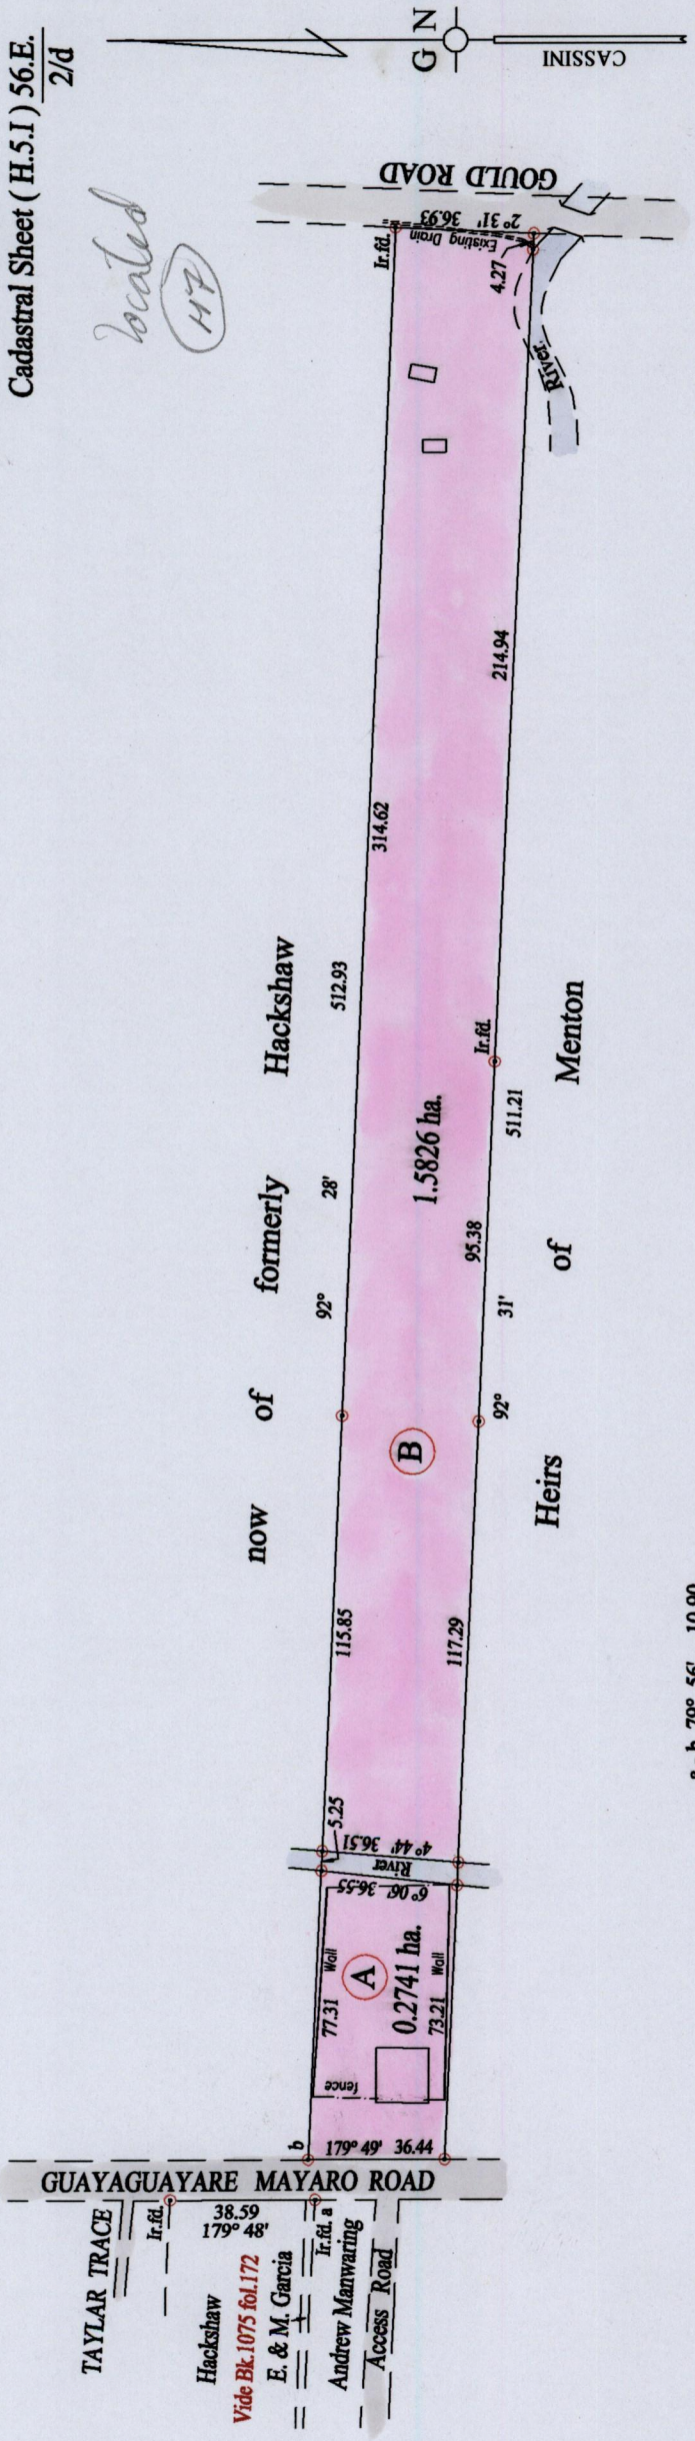

SCALE : 1:2000

○ Denotes Iron put except stated otherwise.

Note: Bearings are cassini grid based on solar observations Distances are in metres

PLAN of 2 Parcels of land coloured pink in the Ward of Guayaguayare

Containing together one point eight five six seven hectares

Surveyed by me, with due authority, between April & May 2006 for Mr. Rampersad Gopeesingh

In accordance with Regulation 25 (1) of the Land Surveyors' Regulations 1998,

I certify that this plan is correct.



*Harvey Ramrekha*  
.....

*Entered*

Trinidad & Tobago Land Surveyor ..... 2006