


RE - DEFINITION SURVEY

Ward of Guayaguayare
County of Mayaro
Cadastral Sheet E. 24 M. 56 B
4 / b

Reg. Deed # 4251/1985

Process ID # 70796


St. Joseph
Estate

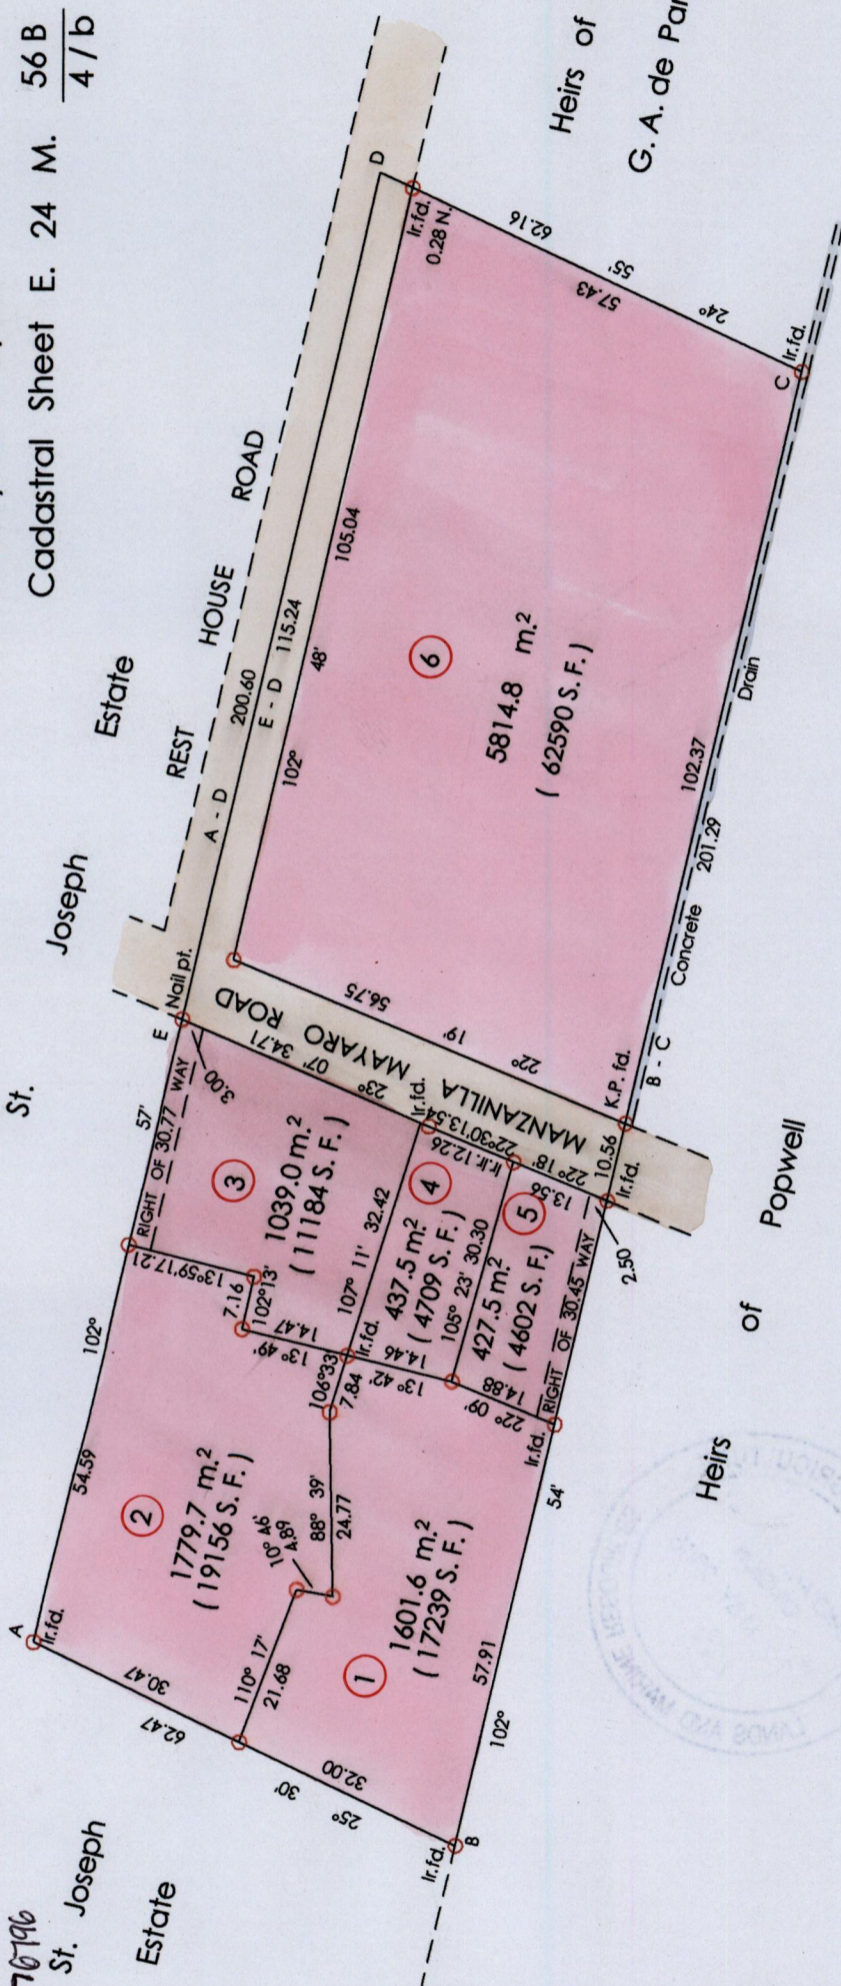

Denotes Iron Put Except Stated Otherwise
Note. Bearings are cassini grid based on Solar Observations
PLAN of 6 Parcels of land coloured pink in the Ward of Guayaguayare
Containing together eleven thousand one hundred point one sq. metres
Re-defined by me, with due authority, in April 2006. for Valina Olton
In accordance with Regulation 25 (1) of the Land Surveyors' Regulations 1998,
I certify that this plan is correct


SCALE 1 : 1000

Distances are in metres

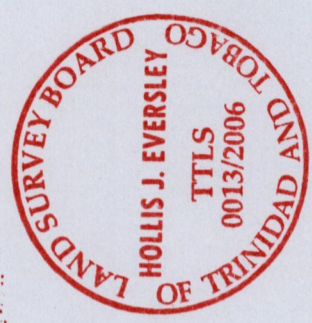

[Signature]
Trinidad & Tobago Land Surveyor 8 May 2006

Entered

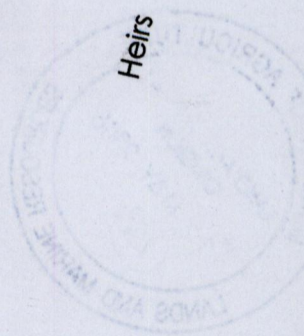

[Handwritten mark]