

36P

1384

83



Cadastral Sheet H 51 56 E
Ward of Guayaguayare 2/c

County of Mayaro

beated
(50)



Process LD-176810

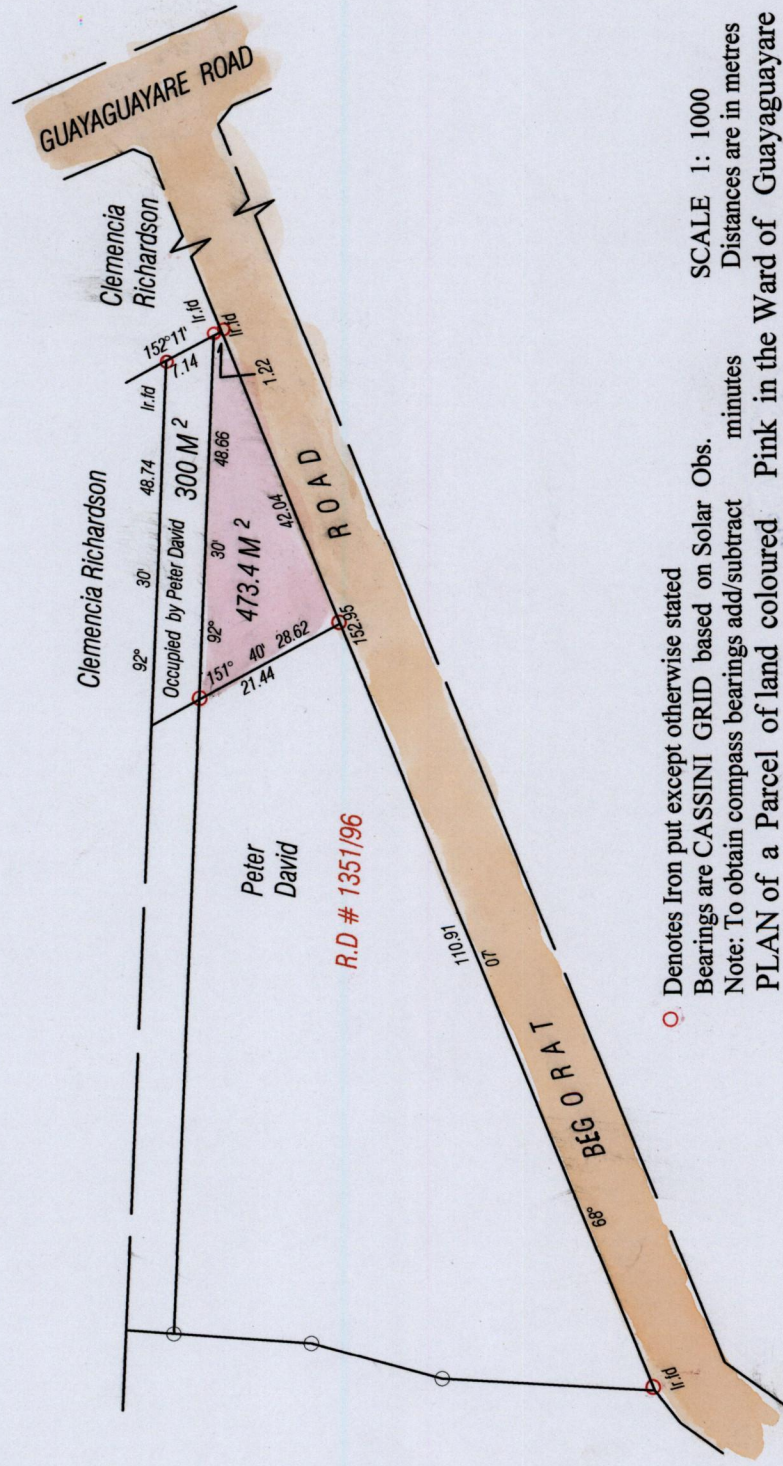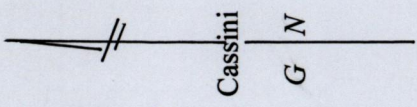

○ Denotes Iron put except otherwise stated
Bearings are CASSINI GRID based on Solar Obs. SCALE 1: 1000
Distances are in metres
Note: To obtain compass bearings add/subtract minutes
PLAN of a Parcel of land coloured Pink in the Ward of Guayaguayare

Containing four hundred and seventy three point four square metres
Surveyed by me, with due authority, in July 2006 For Peter David

In accordance with Regulation 25 (1) of the Land Surveyors Regulations 1998 I certify that this plan is correct.

Entered

Winston Ramcharan
Trinidad and Tobago Land Surveyor .8th August 2006