


5.6P

Cadastral Sheet H.5.E. 56E / 2/a

Process LD#76822

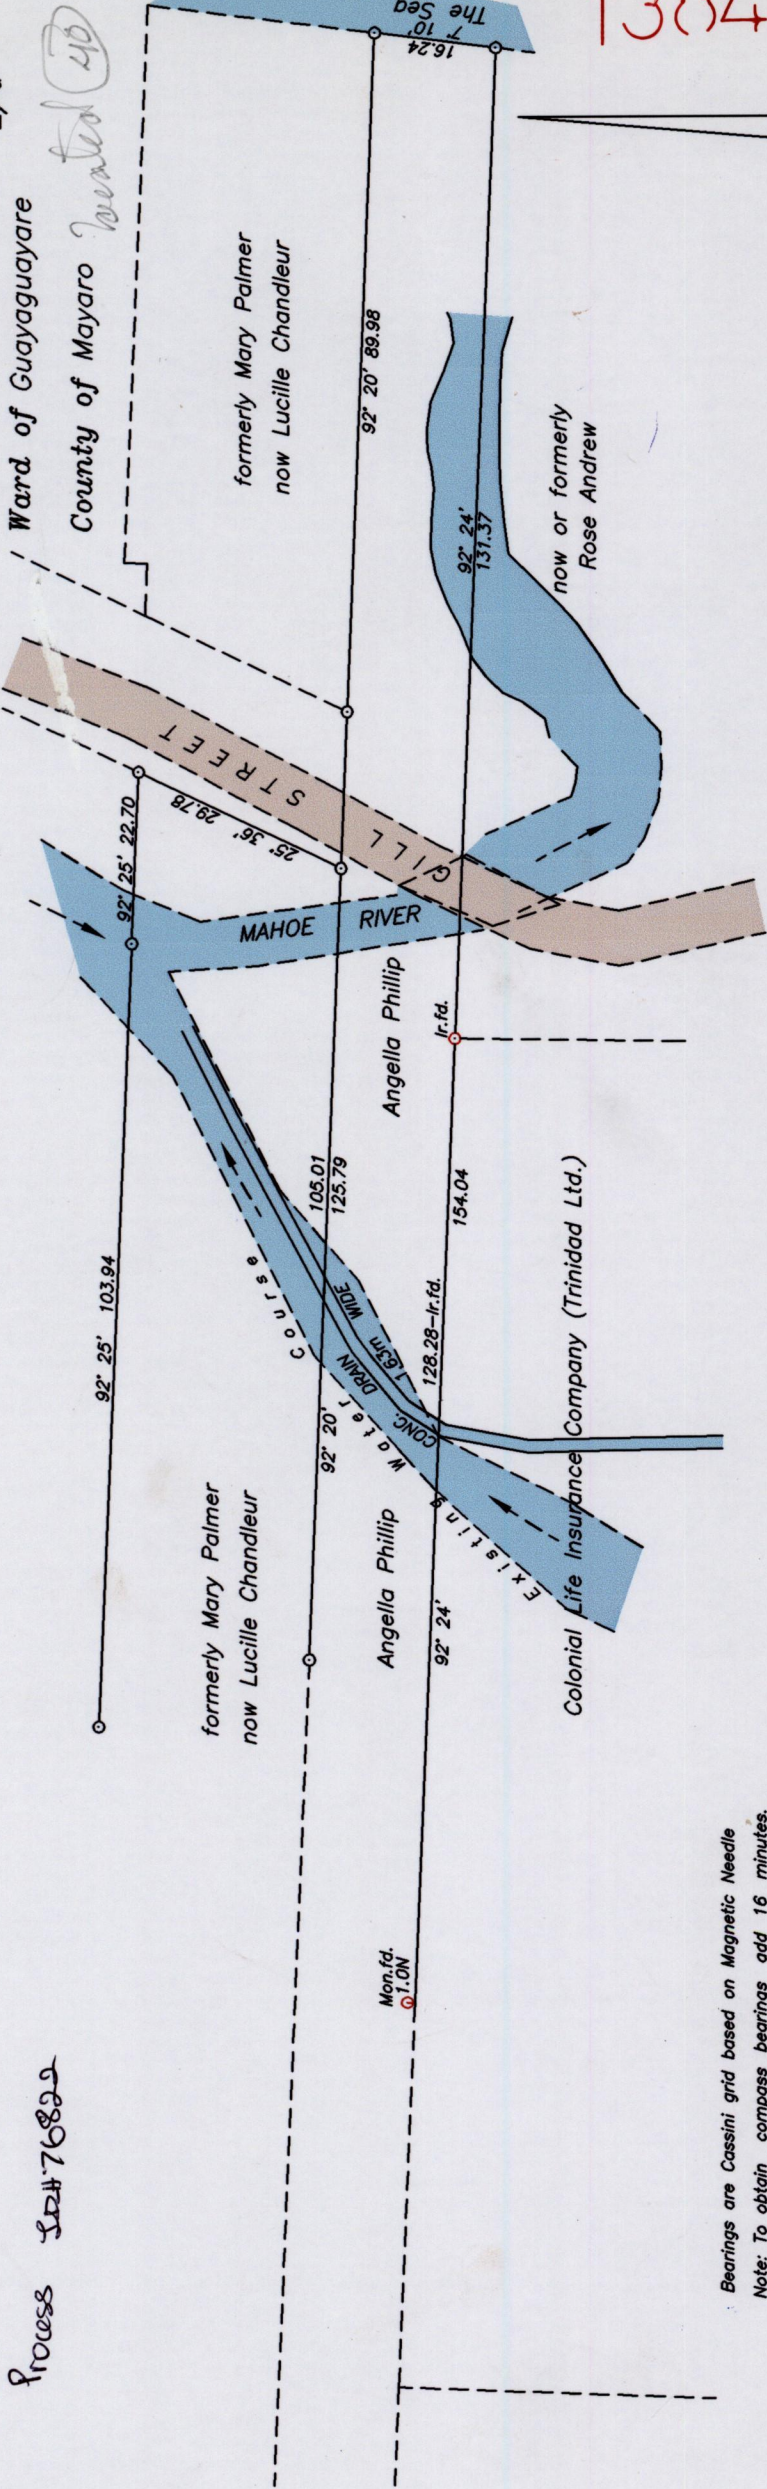

Bearings are Cassini grid based on Magnetic Needle  
Note: To obtain compass bearings add 16 minutes.

PLAN showing location of Concrete drain through lands of Angella Phillip & Lucille Chandleur in the Ward of Guayaguayare

Surveyed by me, with due authority, in July 2006 for Home Construction Ltd.

In accordance with Regulation 25 (1) of the Land Surveyors' Regulations 1998,

I certify that this plan is correct.

Checked by.....

Entered..... Trinidad & Tobago Land Surveyor.....

Volume5\Lum\Clicco\_Mayaro\Drain Encroachment\dwg\Drain Encroachment

1334

34

See Bk.1169 Fol.136  
See Plan JC.18

SCALE 1/1000  
Distances are in metres

G N  
Cassini

