

17-7-06 4 plan

1334

85

1 filed

Process J2#76825

REFERENCE


Plan by Shri Persad Maharaj  
dated December 24th 2002

Cadastral Sheet <sup>56E</sup> 2/a (H.4.D.)

Ward of Guayaguayare  
County of Mayaro

cannot locate

G N Cassini

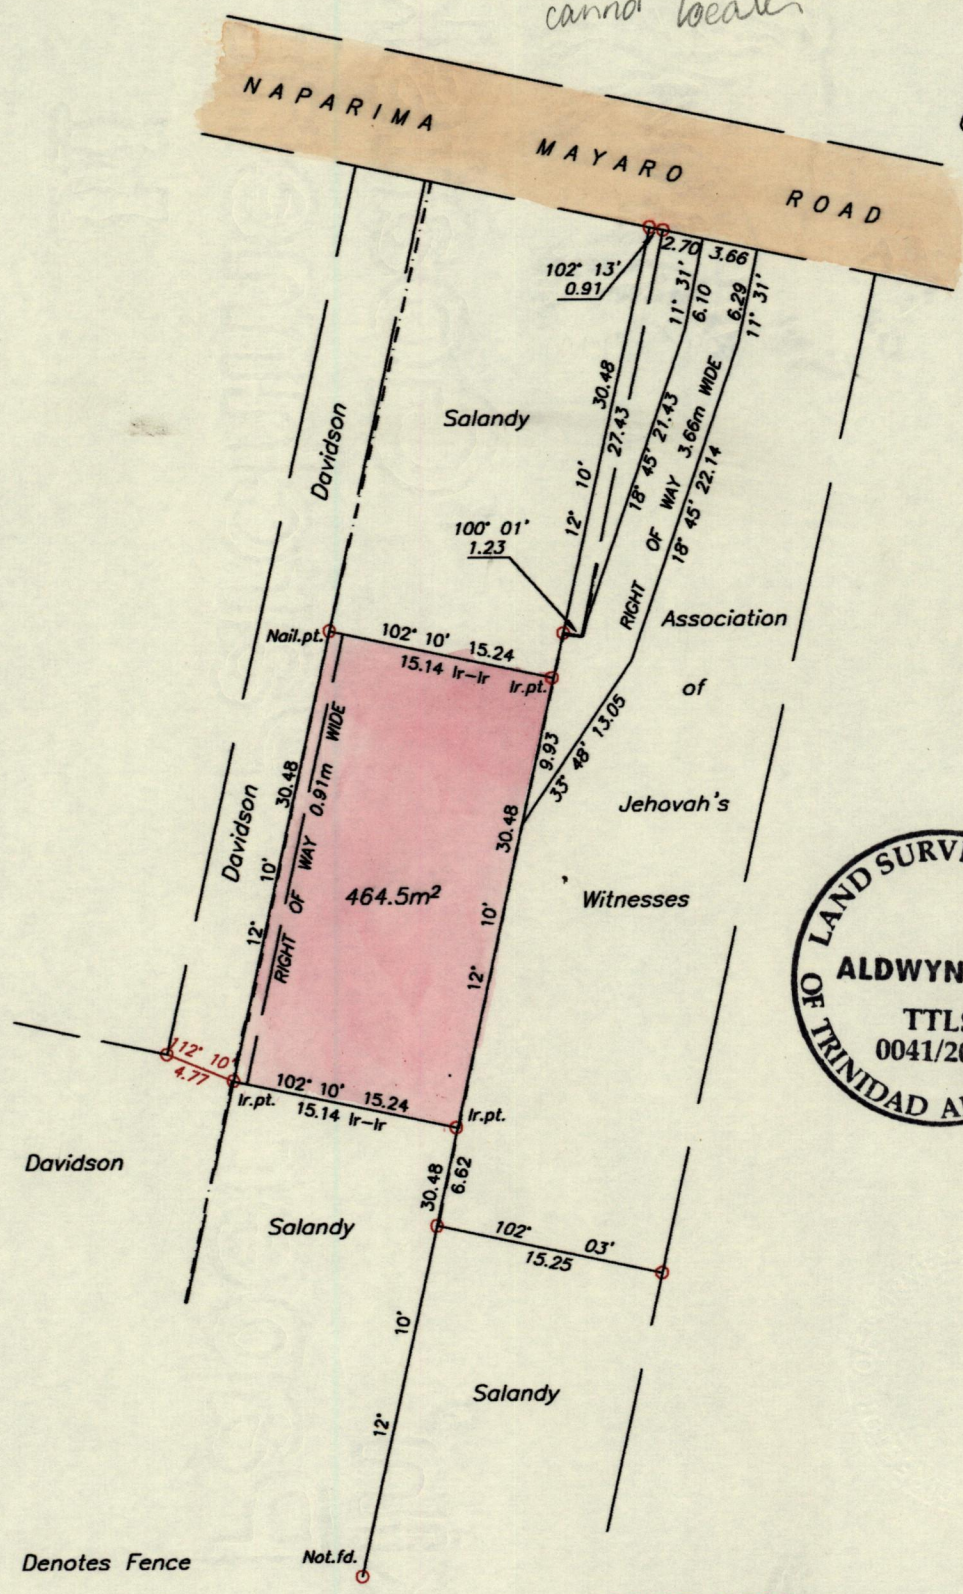

--- Denotes Fence

SCALE 1:500

Distances are in METRES

○ Denotes Iron found unless otherwise stated  
Bearings are based on Solar observations

PLAN of a Parcel of land coloured pink in the Ward of Guayaguayare  
Containing four hundred and sixty four point five square metres  
Surveyed by me, with due authority, in May 2006 for Stanley & Gail Waterman  
In accordance with Regulation 25 (1) of the Land Surveyors' Regulations 1998,  
I certify that this Plan is correct.

Entered ..... Aldwyn Aquí ..... T.T.L.S.

Trinidad & Tobago Land Surveyor ..... 17.07.2006