


Ward of Guayaguayare
County of Mayaro
Cadastral Sheet H.5.I., 56E
2/d

Ref. unbound Plan done by Colvin Blaize in November 2004

Now or Formerly Gustave

Process ID# 76703

located (53)

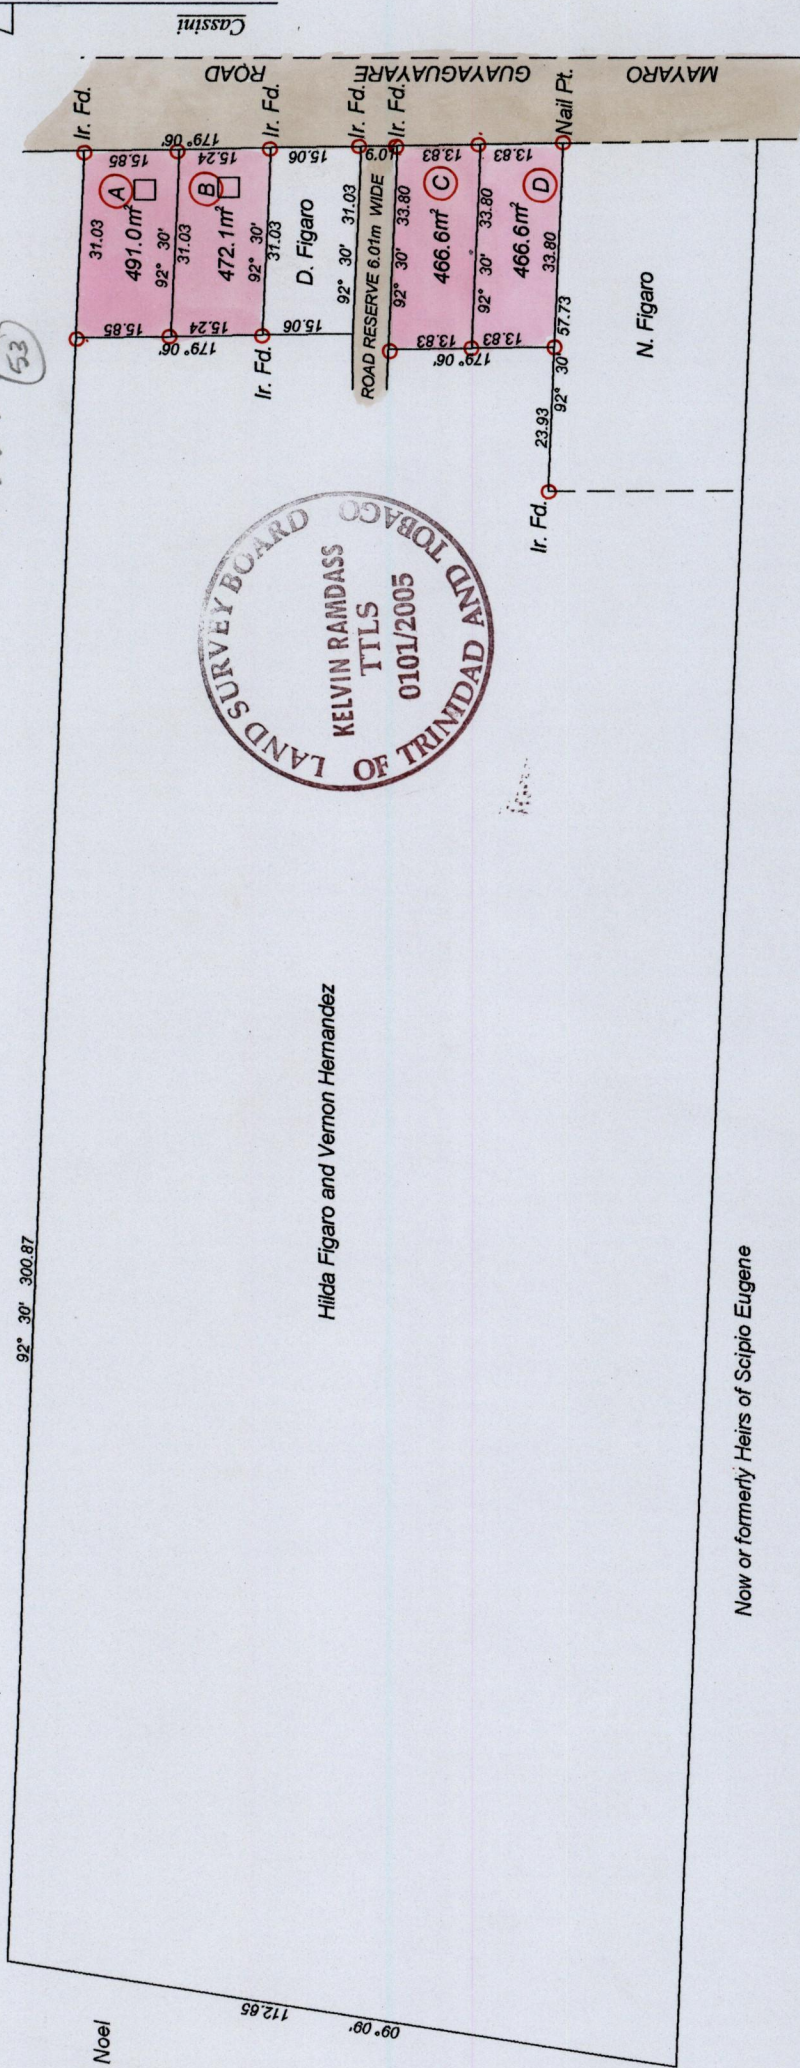

92° 30' 300.87

Phillip Noel

Hilda Figaro and Vernon Hernandez

E. Valentine

Now or formerly Heirs of Scipio Eugene

SCALE 1: 1250
Distances are in metres

Bearings are Cassini Grid based on Solar Observations ○ Denotes iron put unless otherwise stated

PLAN of 4 parcels of land coloured PINK in the Ward of Guayaguayare
Containing One thousand eight hundred and ninety six point three square metres
Surveyed by me, with due authority, in July 2005 for Hilda Figaro and Vernon Hernandez
In accordance with Regulation 25(1) of the Land Surveyors' Regulation 1998,

I certify that this plan is correct.

Checked by.....
Entered on.....

Kelvin Ramdass
Trinidad and Tobago Land Surveyor
Date: 07/08/05