



Process ID# 80002

U.P.R.N.....  
To be brought under the provisions  
of the REAL PROPERTY ORDINANCE

Cadastral Sheet *I.13.F*  
Ward of *Tobago*  
Parish of *St. David*

RUNNEMEDE

Plan A.N 92

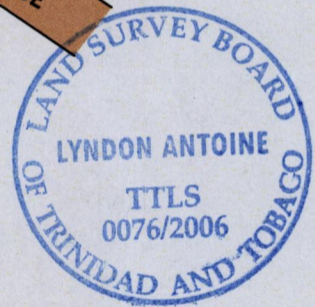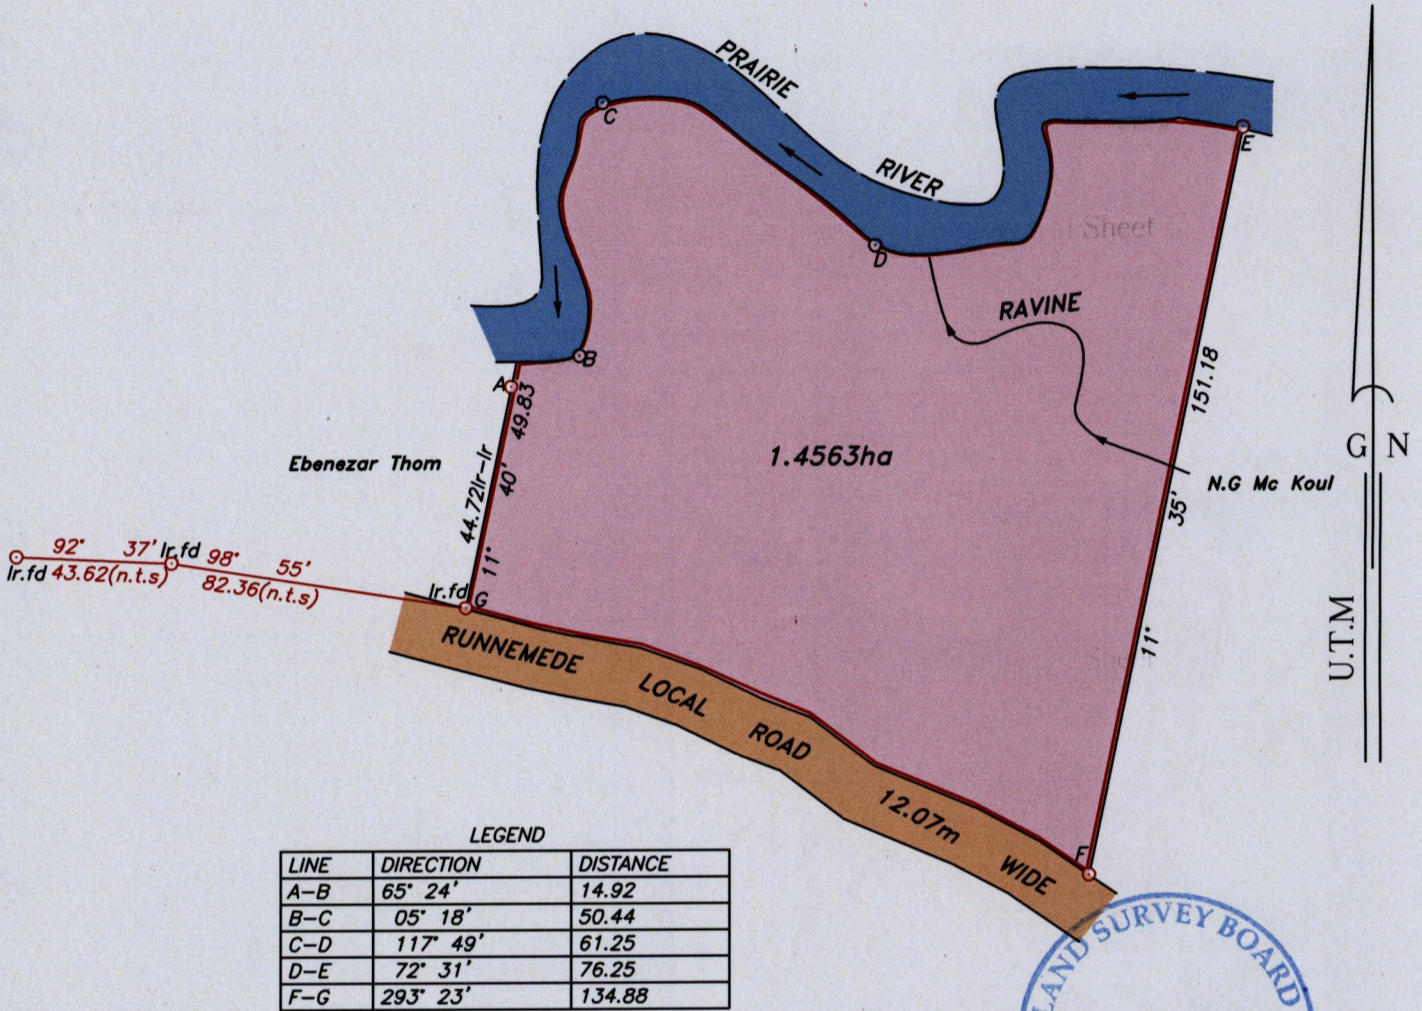

Approved

*Lynda Antoine*  
 .....  
 Director of Surveys  
 2007.9.7

- ⊙ Denotes iron put, except otherwise stated.
- Denotes peg put.

Bearings are grid based on solar observations

Distances are in metres

SCALE 1:1500

PLAN of a parcel of land coloured *pink* in the Ward of *Tobago*  
 Containing *one point four five six three hectares*.  
 Surveyed by me, with due authority on *26th June 2006* for *Ena Hamlet*  
 In accordance with Regulation 25 (1) of the Land Surveyors' Regulations 1998, I certify that this  
 plan is correct.

Checked by *Mohd 29/2/07*  
 Entered.....

*Lynda Antoine*  
 .....  
*10th October*

Trinidad & Tobago Land Surveyor.....2006.  
 path: \\Aasi-server\06SURVEY\H081\EHAMLET.DWG

