


Process ID# 80040

To be brought under the provisions of the REAL PROPERTY ORDINANCE U.P.R.N.....

Cadastral Sheet I.10.L Ward of Tobago Parish of St. John

Vide Plan FA 75

LUCYVALE

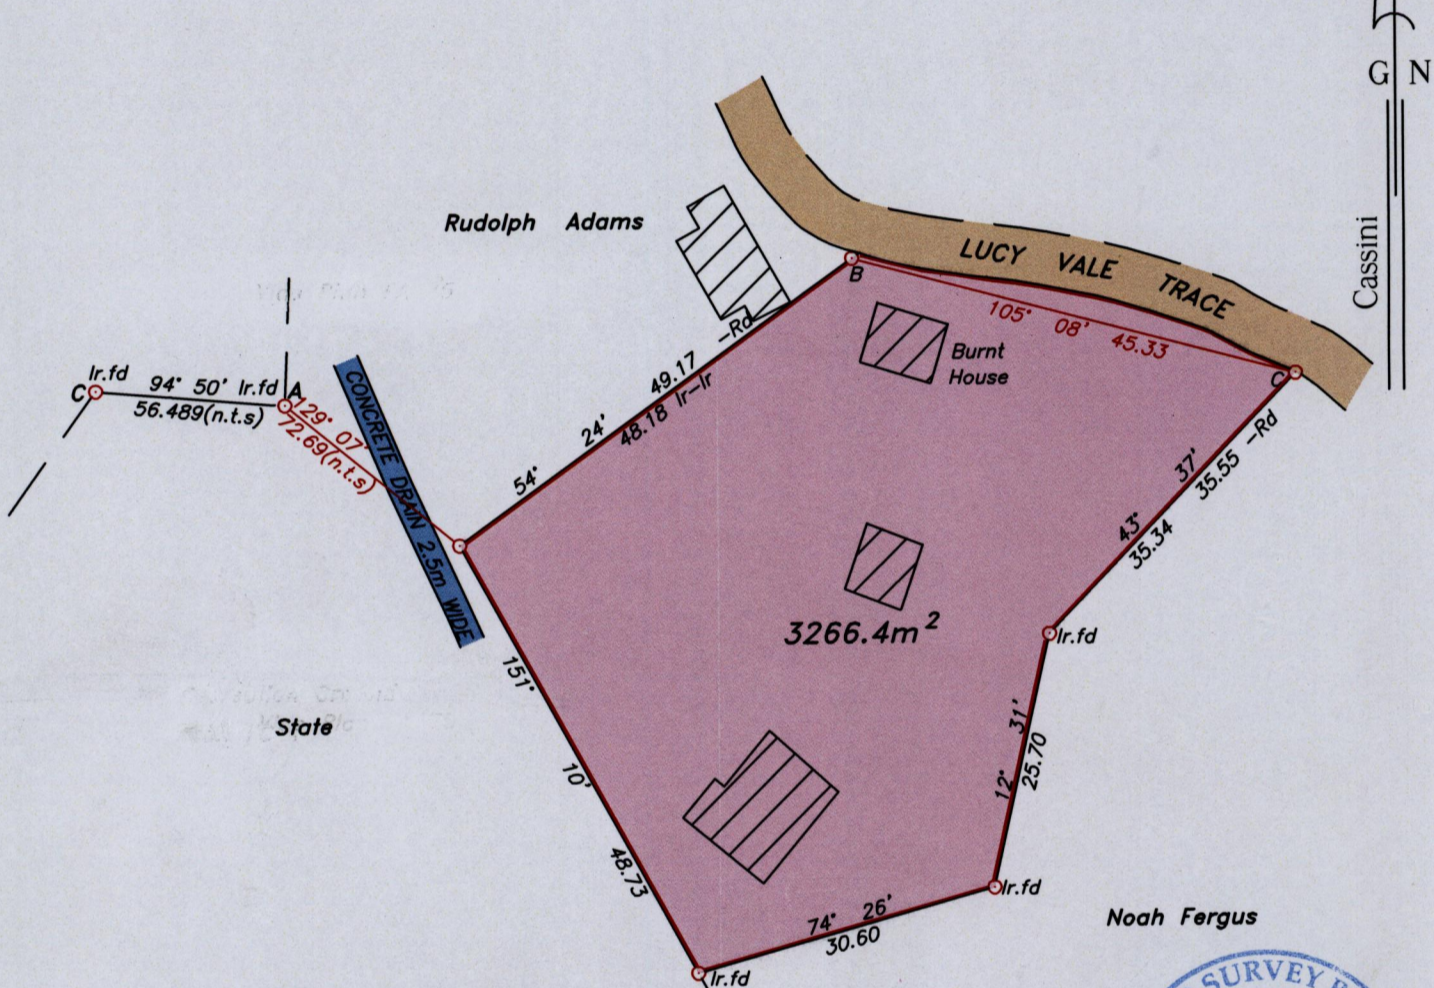

Approved

Signature of Director of Surveys, dated 2007-03-12

Denotes iron put, except otherwise stated.

Bearings are grid based on solar observations

Distances are in metres



See BK. 1292 : 103

SCALE 1:750

PLAN of a parcel of land coloured pink in the Ward of Tobago
 Containing three thousand two hundred and sixty six point four square metres.
 Surveyed by me, with due authority on 13th March 2002 for Rudolph Adams
 In accordance with Regulation 25 (1) of the Land Surveyors' Regulations 1998, I certify that this plan is correct.

Checked by... 11/3/07
Entered... 11-7-2014

Signature of Lyndon Antoine, dated 15th January 2007.

Trinidad & Tobago Land Surveyor.....2007.

