

1385


Process ID# 79840

Ward of Chaguanas.

To be brought under the provisions of the Real Property Ordinance.

County of Caroni.

Plan F.I.8  
B.K.221:139  
B.K.1201:217  
B.K.1258:97

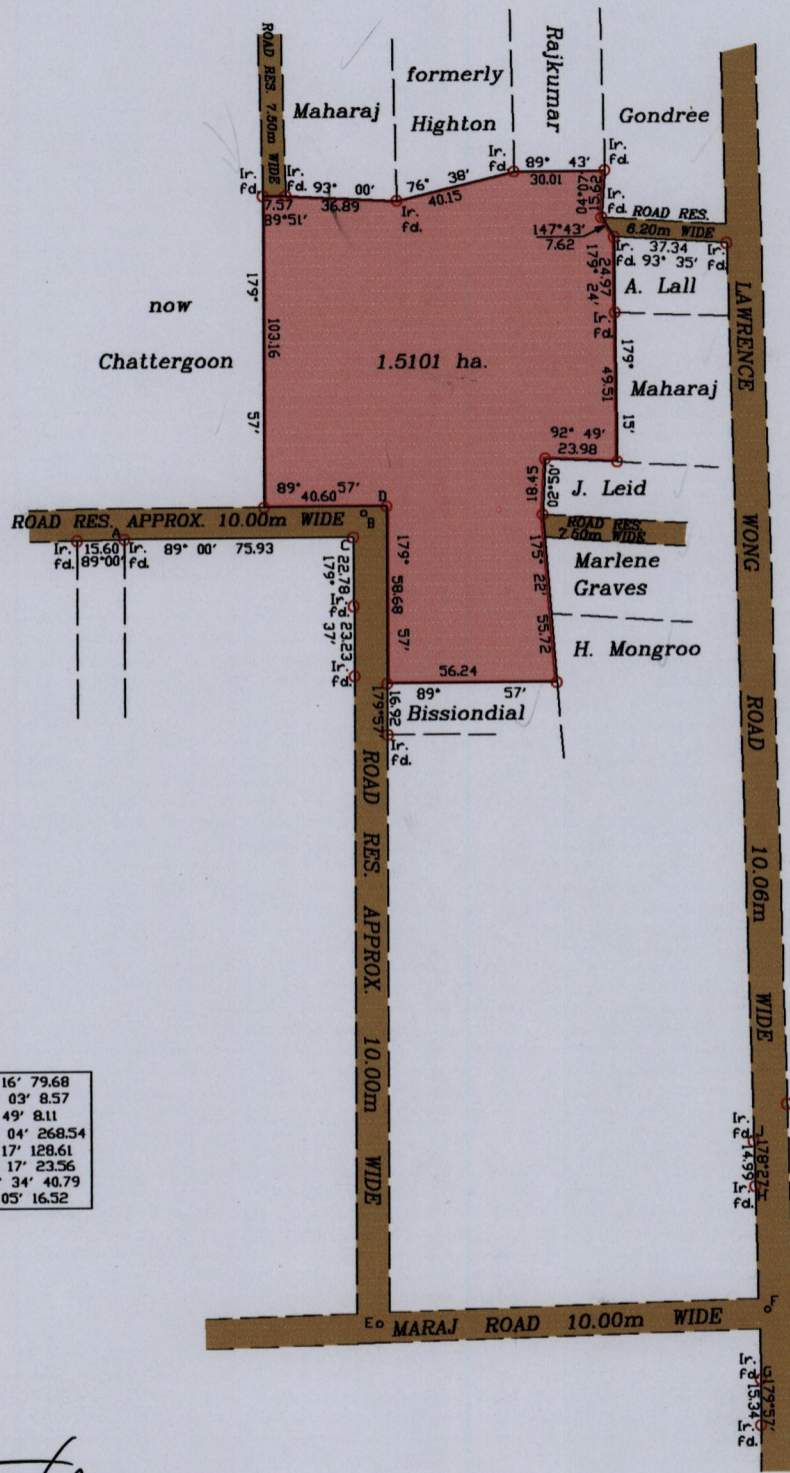

A-B	84° 16'	79.68
B-C	203° 03'	8.57
B-D	73° 49'	8.11
B-E	179° 04'	268.54
E-F	88° 17'	128.61
F-G	185° 17'	23.56
F-H	354° 34'	40.79
J-K	42° 05'	16.32

Approved.....  
Director of Surveys.

2006.12.18



SCALE: 1/2500

○ Denotes iron put unless otherwise stated

Bearings based on solar observations.

Note : To obtain compass bearing add minutes Distances are in metres.

PLAN of a parcel of land coloured pink in the Ward of Chaguanas. Containing one point five one zero one hectares.

Surveyed by me, with due authority, on 20th July, 2005 for Isaac Emmanuel.

In accordance with regulation 25 (1) of the Land Surveyors' Regulations 1998,

I certify that this plan is correct.

Checked by..... 2006.12.12

Entered on .....

*Isaac Emmanuel*  
Trinidad & Tobago Land Surveyor..... 16.11.2006

Trinidad & Tobago Land Surveyor.....