


Process ID#80062

To be brought under the provisions of the Real Property Ordinance.

Cadastral Sheet D.12.L. $\frac{43C}{2/b\&d}$

Ward of Montserrat

County of Caroni

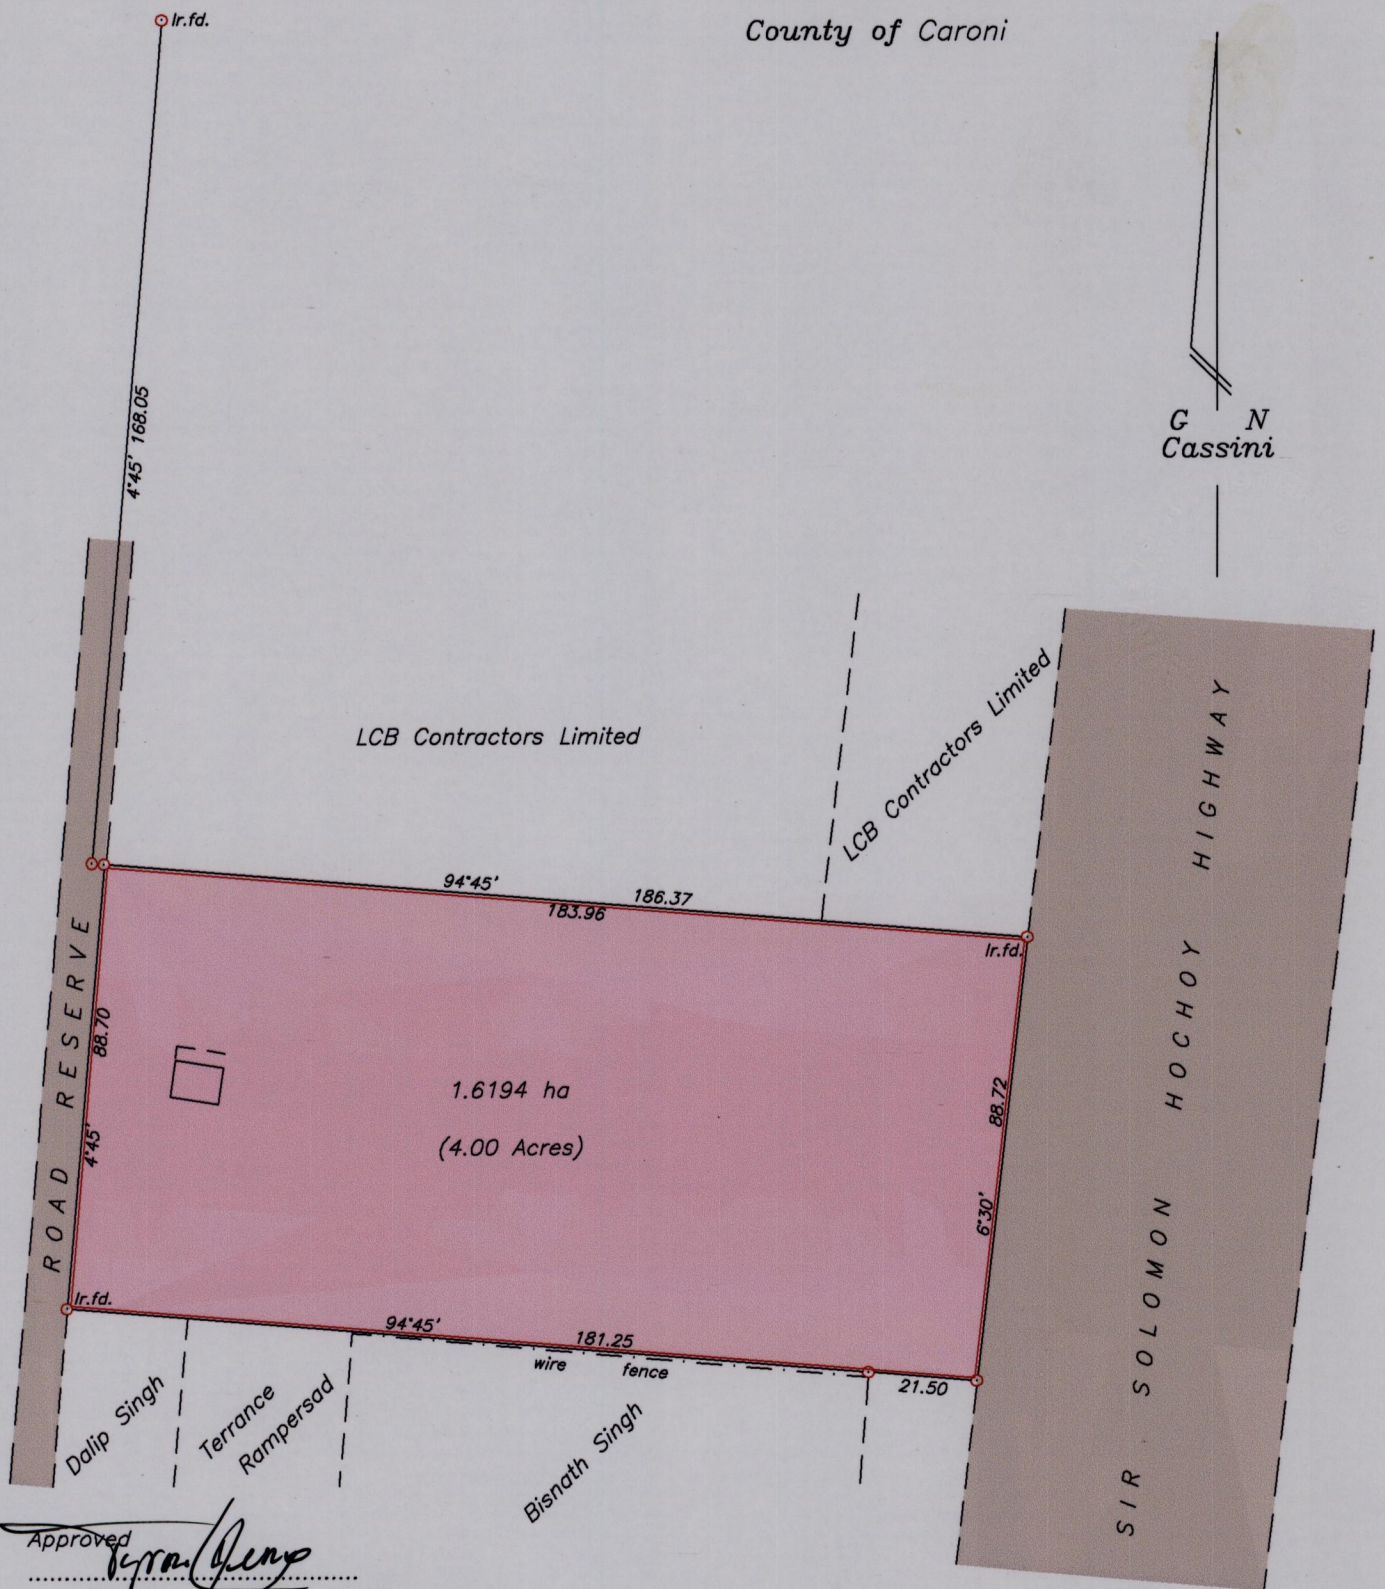

Approved
[Signature]
 Director of Surveys 2007-11-14

○ Denotes Iron Put except where otherwise stated
 Bearings are Cassini grid based on Magnetic Needle

Note: To obtain compass bearings subtract 0 minutes.

See Bk. 1251/199

SCALE 1/1500

Distances are in metres



PLAN of a Parcel of land coloured Pink in the Ward of Montserrat
 Containing one point six one nine four hectares
 Surveyed by me, with due authority,

on 10th November 2006 & 4th September 2007. for Ganesh Seepersad

In accordance with Regulation 25 (1) of the Land Surveyors' Regulations 1998,

I certify that this plan is correct.

Checked by *[Signature]* 2/11/07

[Signature]

Entered..... Trinidad & Tobago Land Surveyor *[Signature]* 18 Oct 2007