

Process ID# 80058



U.P.R.N.....

To be brought under the provisions of the REAL PROPERTY ORDINANCE

Cadastral Sheet 1.8.N ^{3B}/_{3/d}
Ward of Tobago
Parish of St. David

CASTARA

Vide plan MA 76
S.O 147/60

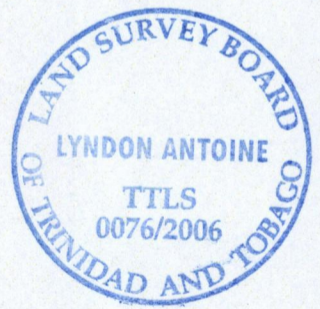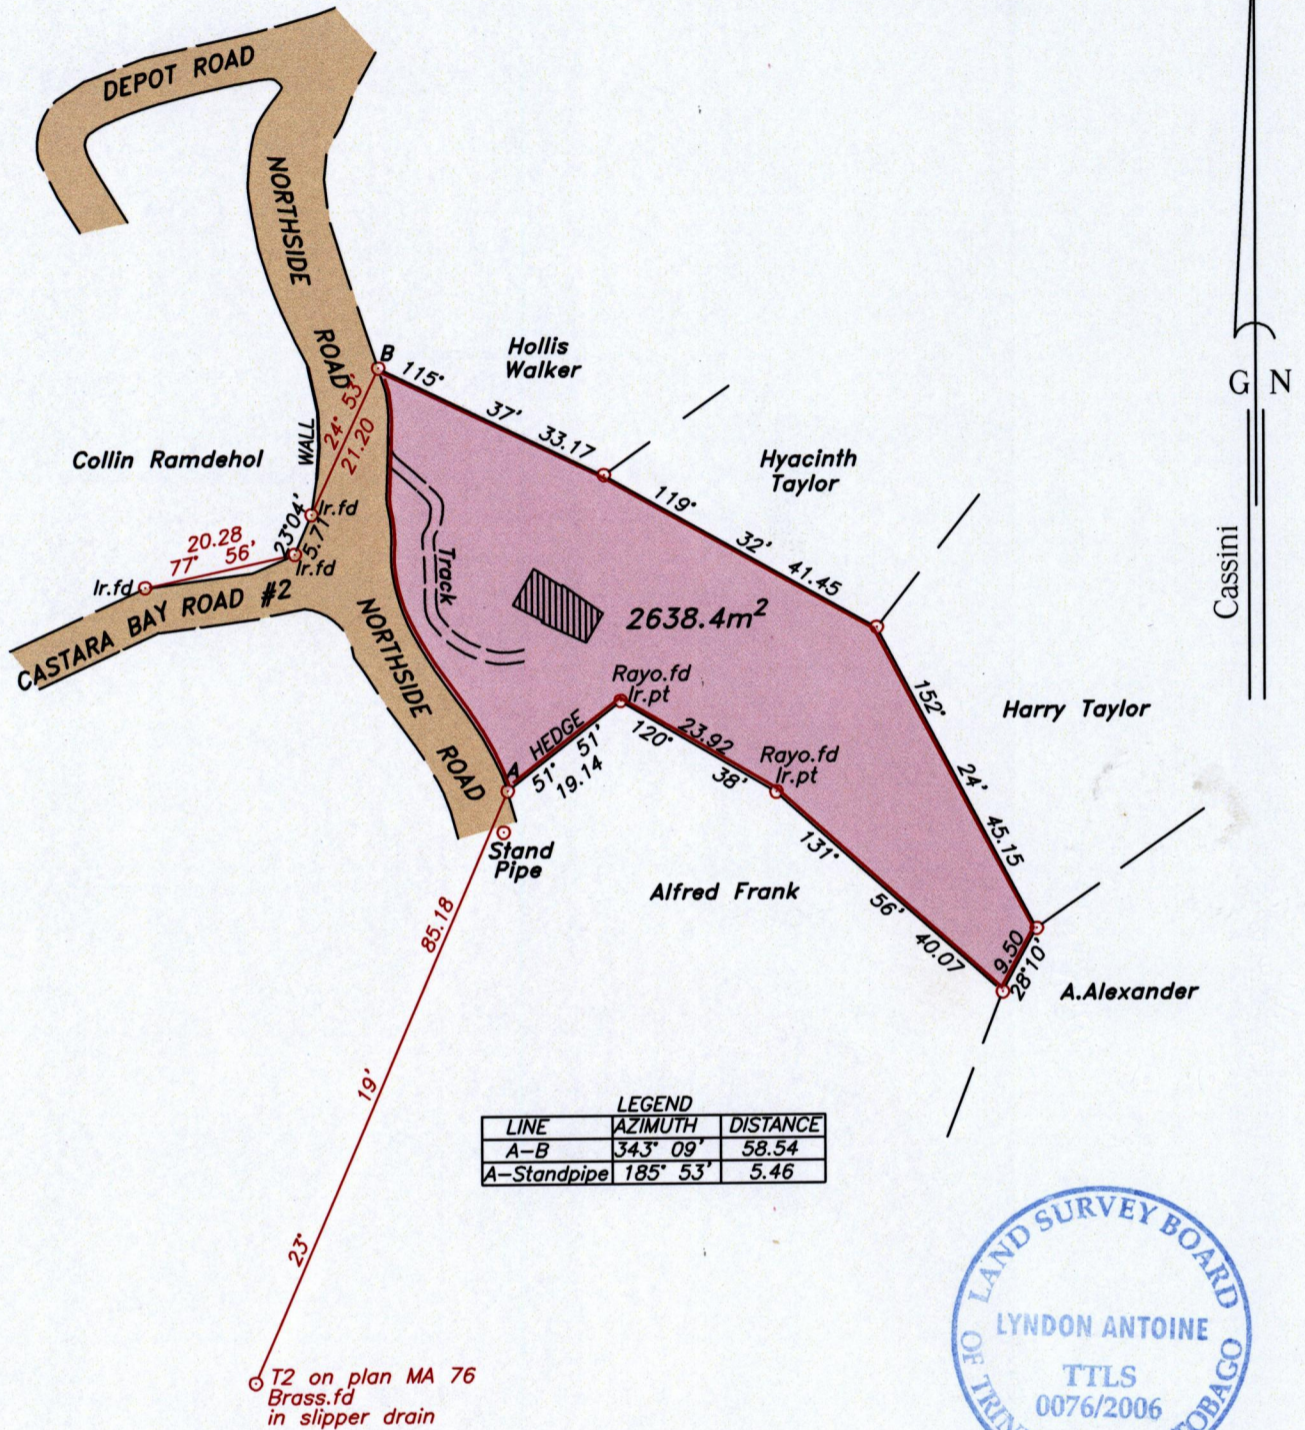

Approved

Lyndon Antoine
 Director of Surveys
 2007-11-14

○ Denotes iron put, except otherwise stated.

Bearings are grid based on solar observations

SCALE 1:1000

Distances are in metres

PLAN of a parcel of land coloured pink in the Ward of Tobago
 Containing two thousand six hundred and thirty eight point four square metres.
 Surveyed by me, with due authority on 5th May 2006 for Vanglasson Manswell
 In accordance with Regulation 25 (1) of the Land Surveyors' Regulations 1998, I certify that this plan is correct.

Checked by... *Mela* 31/10/07

Entered... *K.A.A.*
3-7-2014

Lyndon Antoine
 17th November

Trinidad & Tobago Land Surveyor.....2006.

