
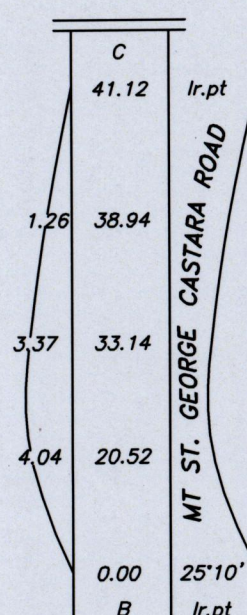


Process ID# 80055


U.P.R.N.....
To be brought under the provisions
of the REAL PROPERTY ORDINANCE

Cadastral Sheet I.18.G
Ward of Tobago
Parish of St. George
MT. ST GEORGE

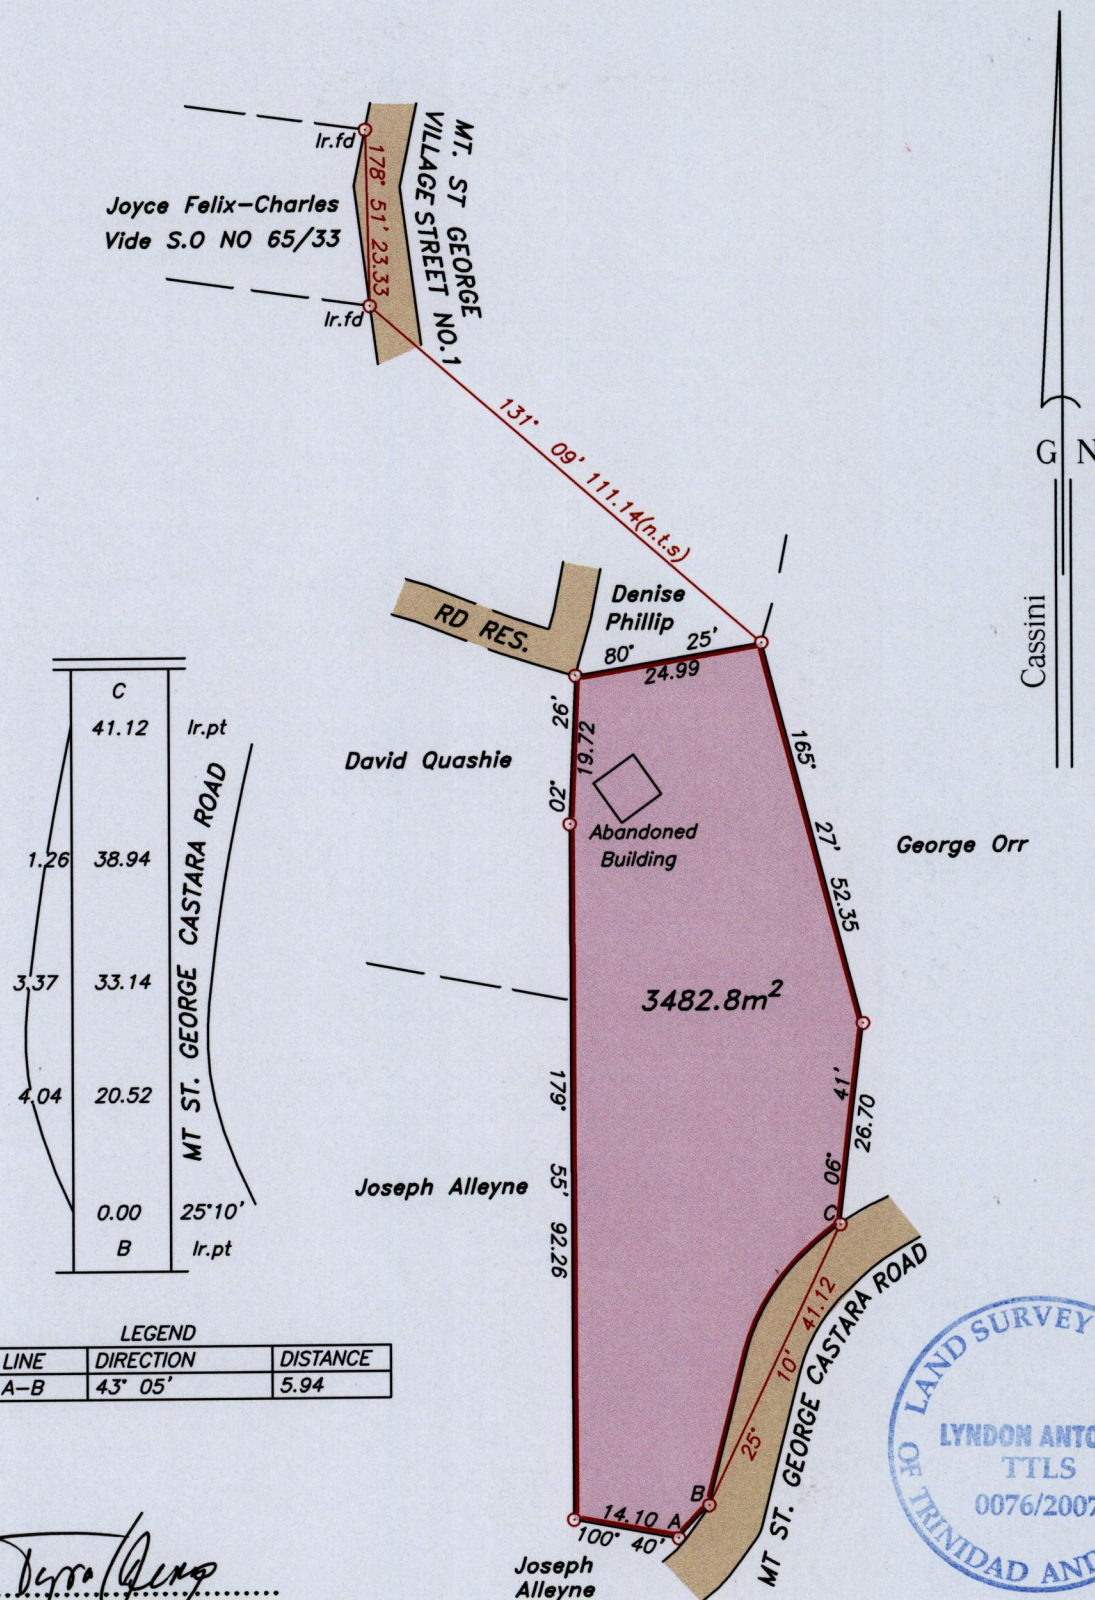

LEGEND

LINE	DIRECTION	DISTANCE
A-B	43° 05'	5.94

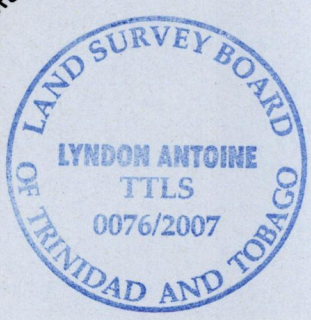

Approved *[Signature]*
Director of Surveys
2007.11.14

○ Denotes iron put, except otherwise stated.

Bearings are grid based on solar observations

Distances are in metres

SCALE 1:1000

PLAN of a parcel of land coloured pink in the Ward of Tobago
Containing three thousand four hundred and eighty two point eight square metres.
Surveyed by me, with due authority on 30th September 2004 for Princess Cupid

In accordance with Regulation 25 (1) of the Land Surveyors' Regulations 1998, I certify that this plan is correct.

Checked by... *[Signature]* 17/10/07
Entered

[Signature]
17th October 2007.

Trinidad & Tobago Land Surveyor.....2007.

path: \\Main\03SURVEY\C144\PCUPID.DWG