


To be brought under the provisions of the Real Property Ordinance

(Process ID # 1977)

Cadastral Sheet D.12.D. 33 F / 4/c

Ward of Couva

County of Caroni

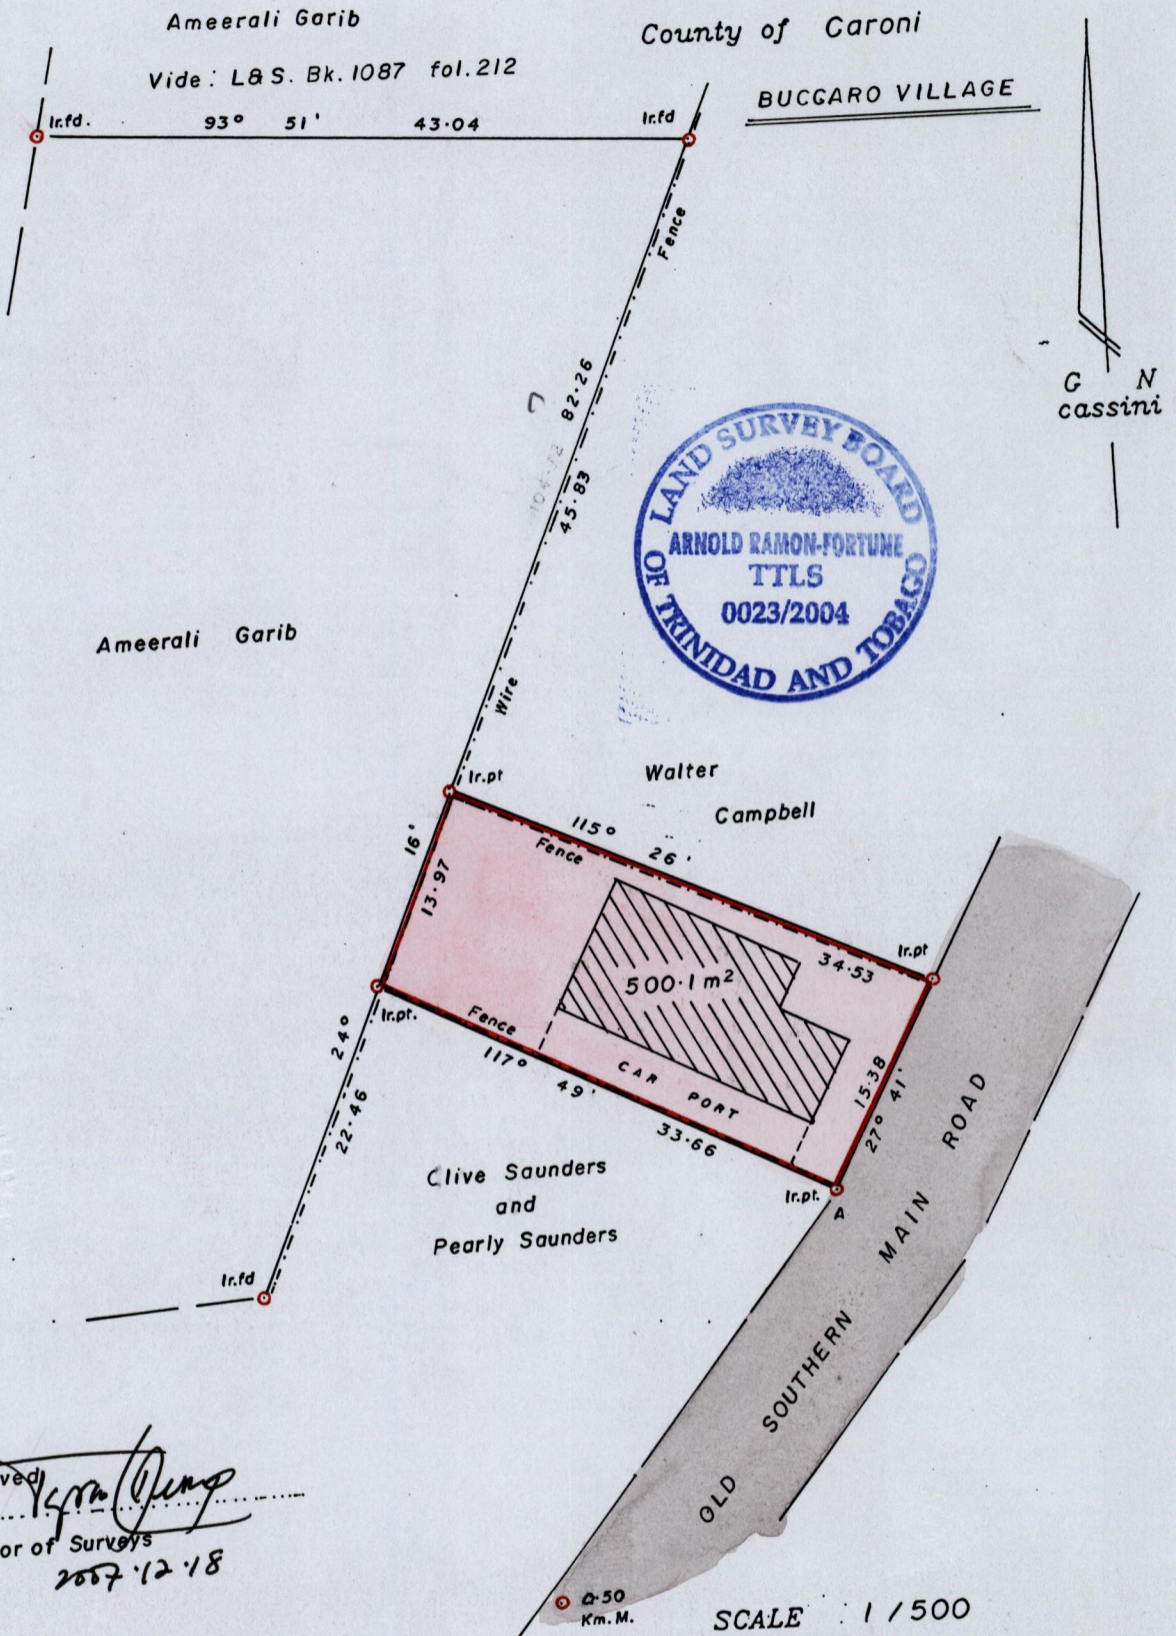

Approved: *[Signature]*
 Director of Surveys
 2007.12.18

Note: To obtain compass bearings subtract 1 minute.

PLAN of a Parcel of land coloured pink in the Ward of Couva
 Containing five hundred point one square metres.
 Surveyed by me with due authority on 16 July 2004 for Edwin Campbell.
 In accordance with Regulation 25(1) of the Land Surveyors' Regulations 1998.

I certify that this plan is correct.
 Checked by *[Signature]* 11/12/07
 Entered.....
[Signature]
 Trinidad & Tobago 17th August 2004
 Land Surveyor