

1385

124

To be brought under the provisions of the Real Property Ordinance.


Cadastral Sheet B.17.K. 23C
1/a/2

Ward of St. Anns

County of St. George

PTDC# 79780

Petit Bourg

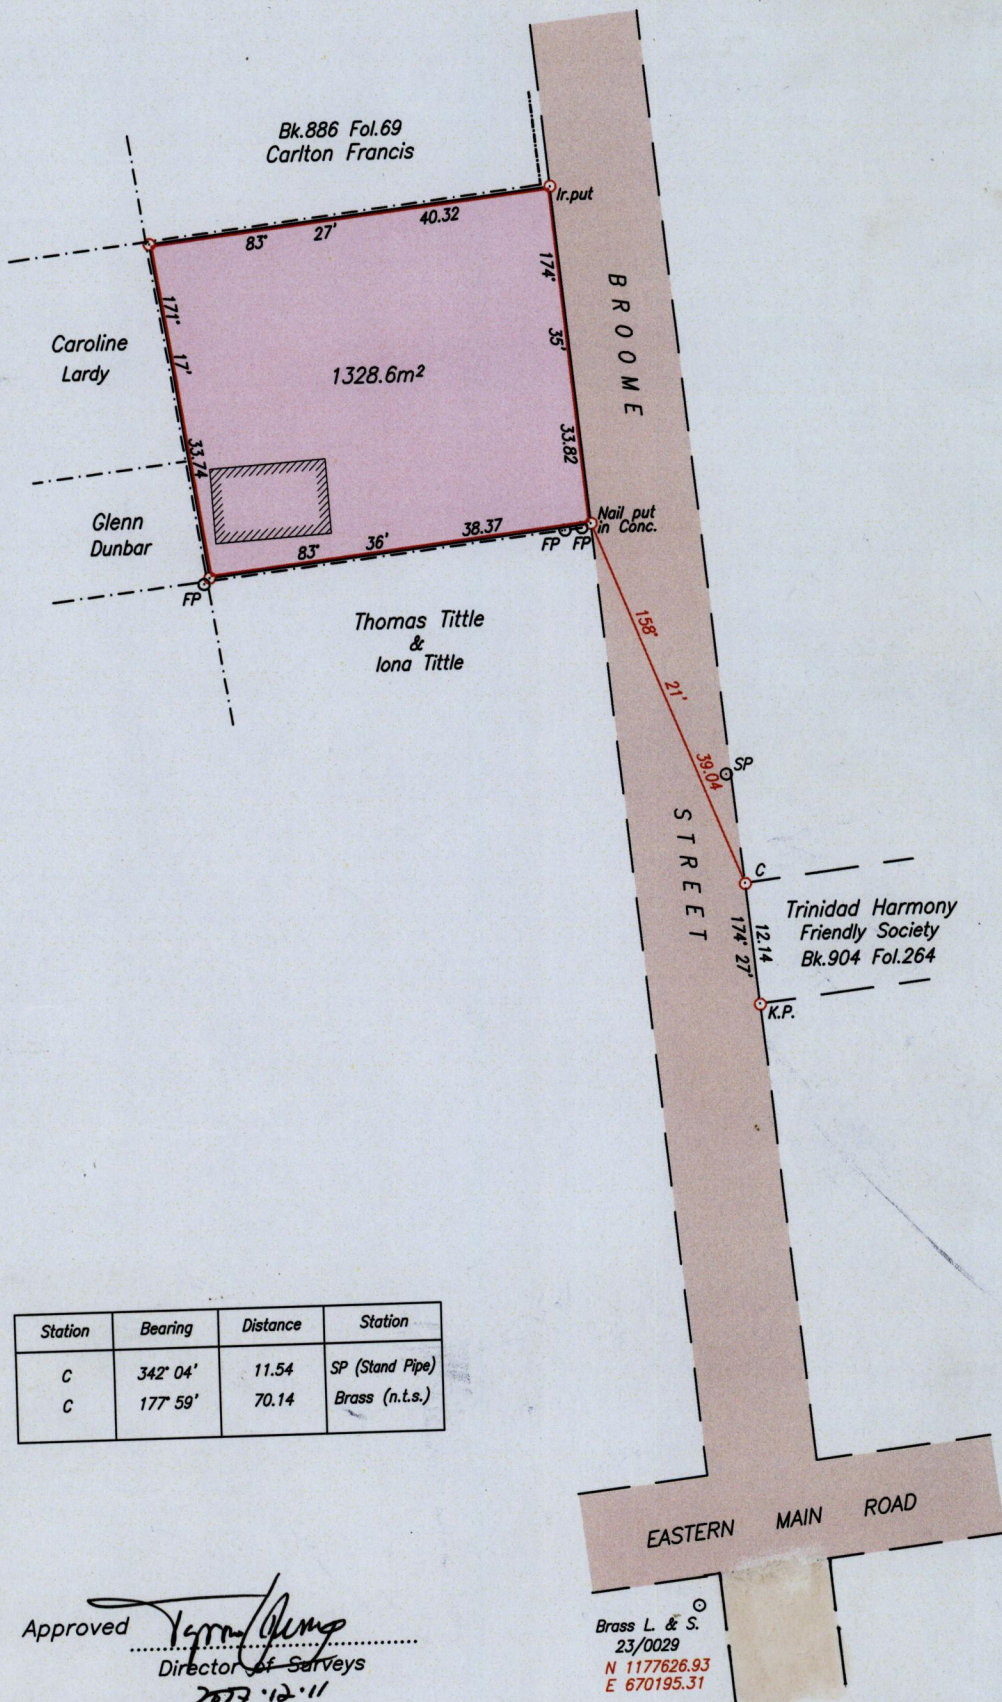

Station	Bearing	Distance	Station
C	342° 04'	11.54	SP (Stand Pipe)
C	177° 59'	70.14	Brass (n.t.s.)



Approved *[Signature]*
Director of Surveys
2007.12.11

Brass L. & S.
23/0029
N 1177626.93
E 670195.31

--- Wire Fence

- Denotes Iron found unless otherwise stated
- Bearings are Cassini Grid based on Solar Observations

SCALE 1/750
Distances are in metres

PLAN of a Parcel of land coloured pink in the Ward of St. Anns
Containing one thousand three hundred and twenty eight point six square metres
Surveyed by me, with due authority, on January 20th 2007 for Iris Mc Kain & Beryl Joseph
In accordance with Regulation 25 (1) of the Land Surveyors' Regulations 1998,
I certify that this plan is correct.

Checked by *[Signature]*

Entered on

[Signature]
Trinidad & Tobago Land Surveyor 15th May 2007