


Process ID# 79822

1385/28

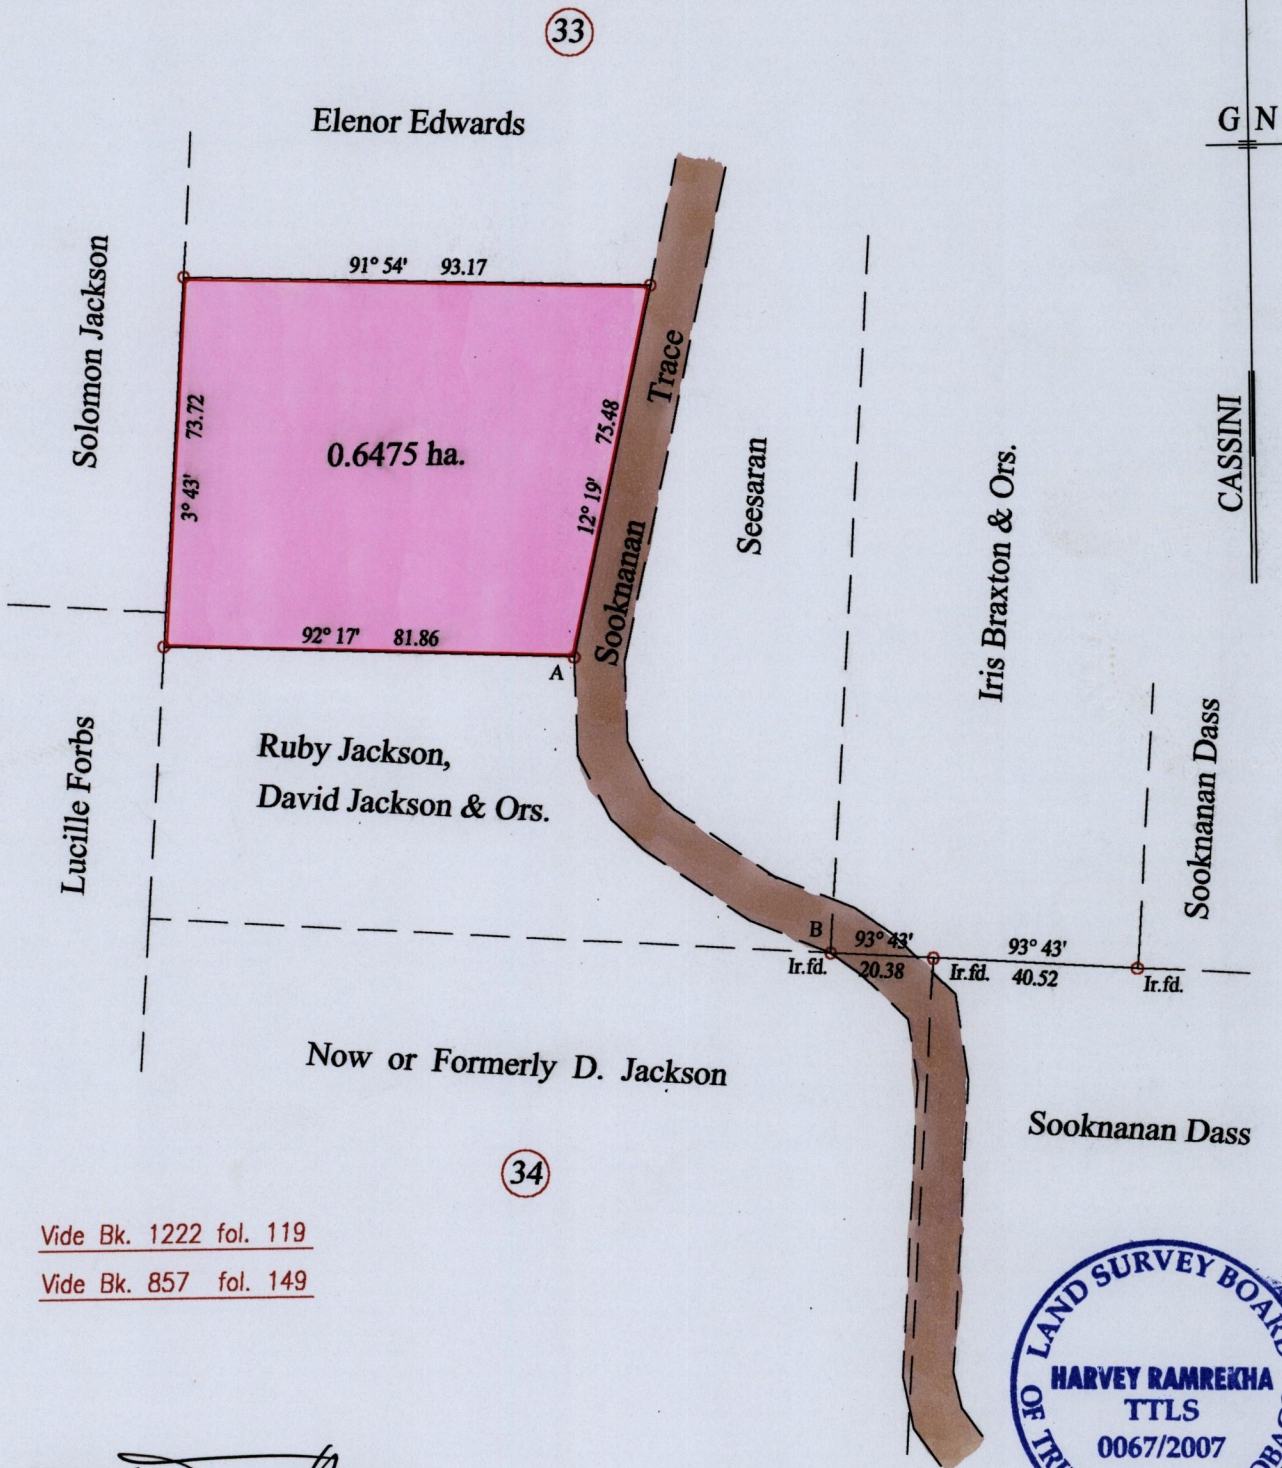

33

34

Vide Bk. 1222 fol. 119

Vide Bk. 857 fol. 149

Approved *[Signature]*
 Director of Surveys
 2008.2.28

A - B 139° 47' 78.04



SCALE : 1:1500

o Denotes Iron put except stated otherwise.
 Note: Bearings are cassini grid based on solar observations Distances are in metres
PLAN of a Parcel of land coloured pink in the Ward of Savana Grande
 Containing zero point six four seven five hectare
 Surveyed by me, with due authority, on the 27th. June 2007 for Trevor Wilson
 In accordance with Regulation 25 (1) of the Land Surveyors' Regulations 1998,
 I certify that this plan is correct.

Checked by *[Signature]* 15.2.08

Entered on Trinidad & Tobago Land Surveyor 3.07.2007