


To be brought under the Provisions of the Real Property Ordinance.

Process ID# 19824

34A  
Cadastral Sheet 1/d  
Ward of Chaguanas  
County of Caroni

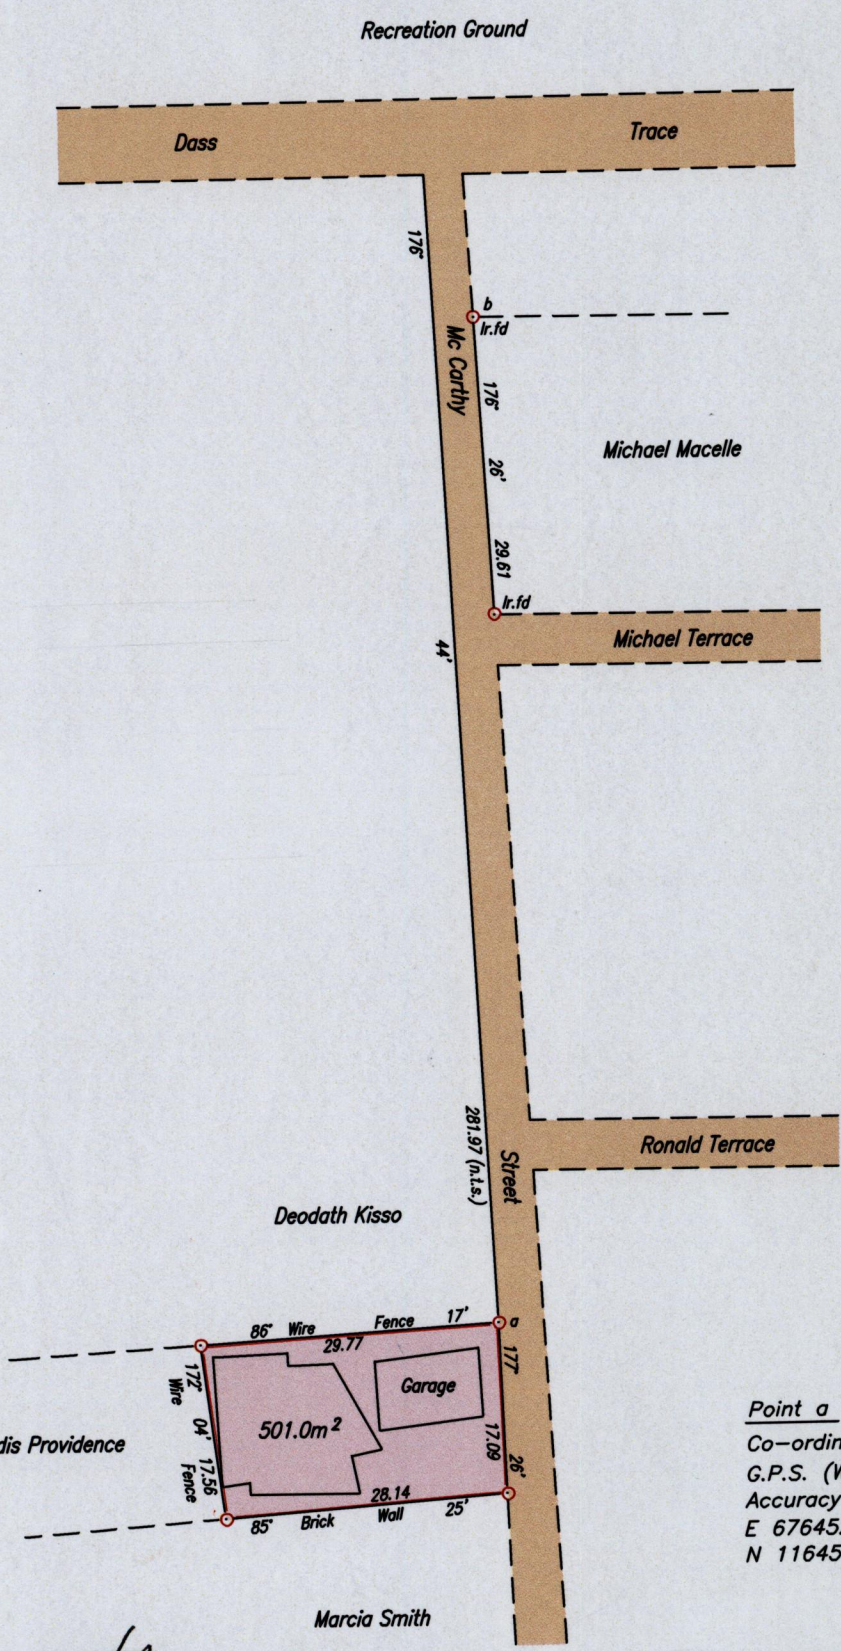

Point a  
Co-ordinates obtained by Hand Held G.P.S. (WGS84 U.T.M. 20 Zone)  
Accuracy ± 6m  
E 676452.00m  
N 1164578.00m

Approved  
*[Signature]*  
Director of Surveys  
2008-2-26

Sta.	Bearing	Dist.
a - b	179° 01'	184.06 (n.t.s.)

○ Denotes Iron put except otherwise stated  
Bearings are Cassini Grid based on Solar Observations  
Plan of a Parcel of land coloured pink in the Ward of Chaguanas  
Containing five hundred and one point zero square metres  
Surveyed by me, with due authority, on 19th October 2007 for Trevor B. Santana  
In accordance with Regulation 25 (1) of the Land Surveyors' Regulations 1998,  
I certify that this plan is correct.

SCALE 1/750  
Distances are in metres

Entered on ..... *[Signature]* .....

Checked by *[Signature]* 8/1/08 Trinidad & Tobago Land Surveyor ..... 5/11 ..... 2007

