


To be brought under the provisions of the Real Property Ordinance.

PROCESSED # 19843

occupants:

- A - Routie & Nickey Dipnarine
- B - Vidanand Lutchman

C N
Cassini

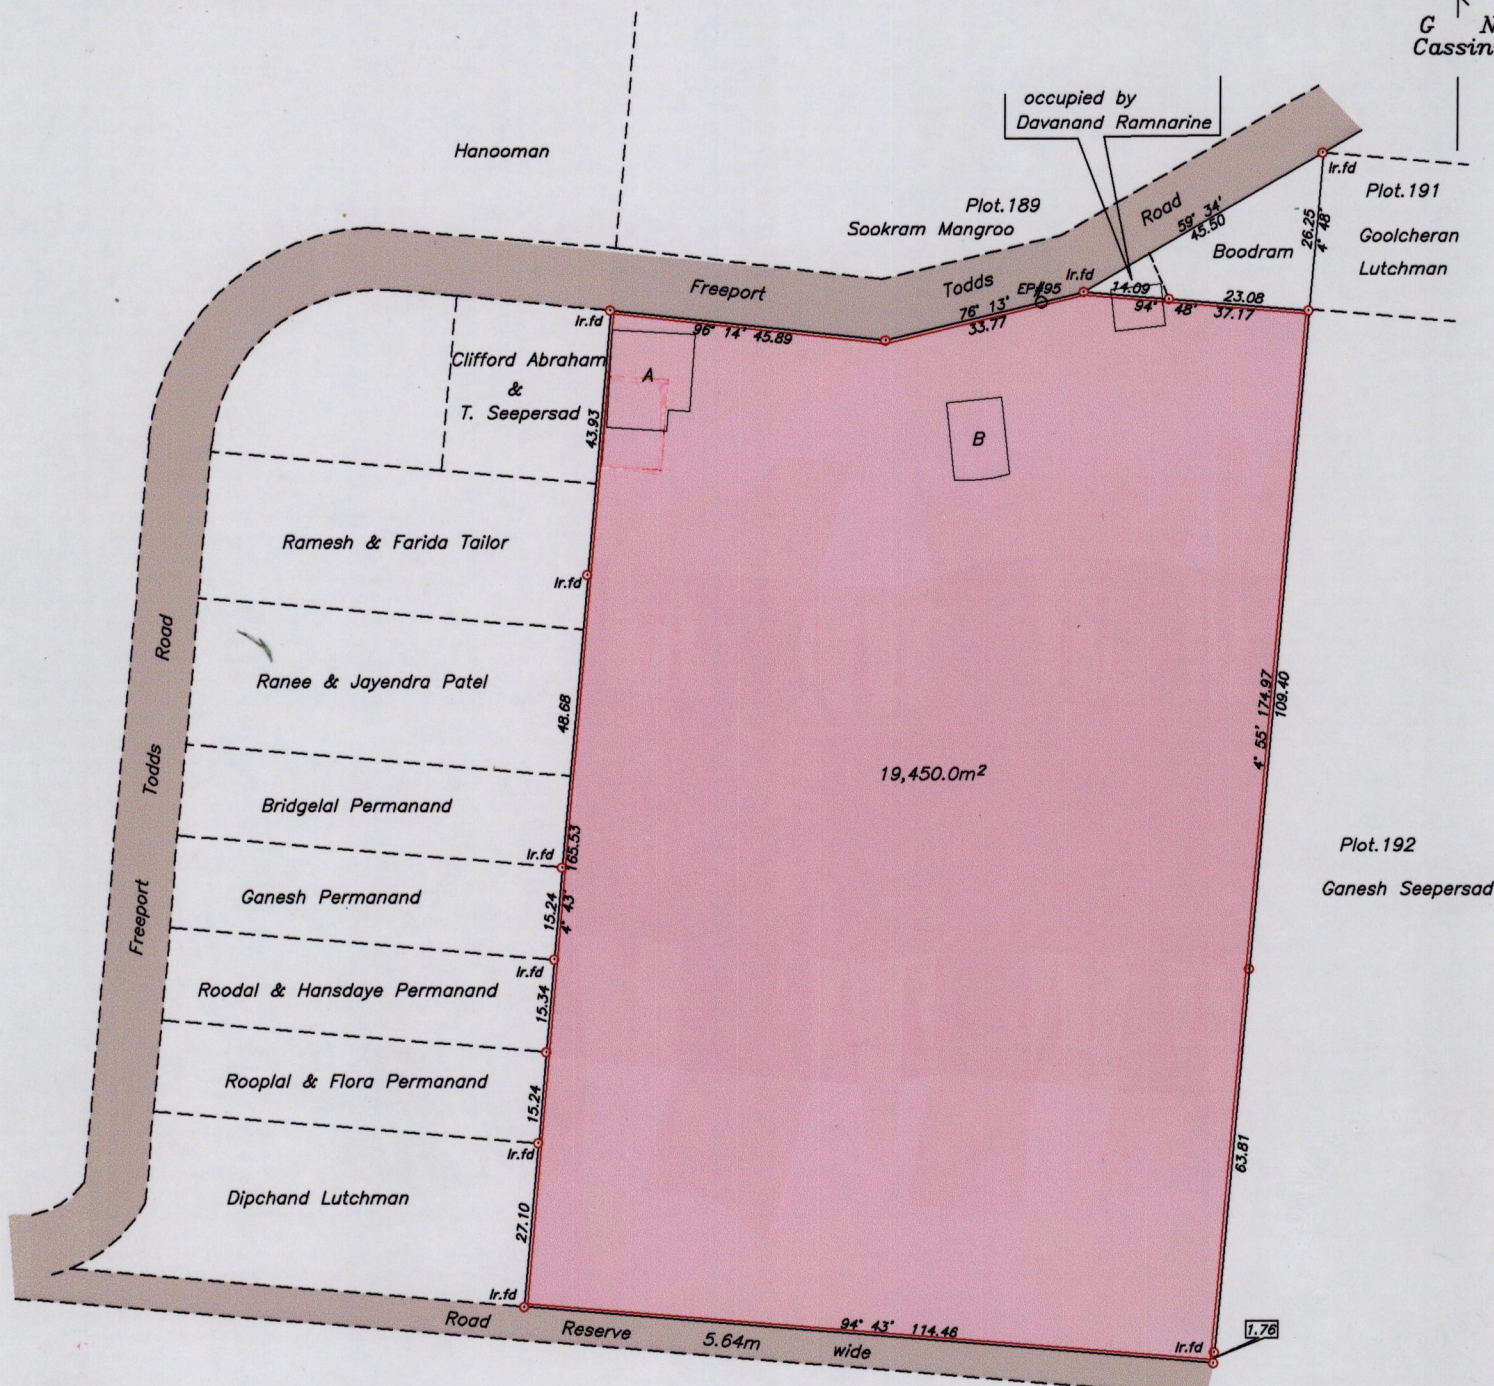

Approved
[Signature]
 Director of Surveys
 2008.3.20

See Plans: EB.42
 Bks: 1102/60, 1134/96, 1223/78

SCALE 1/1250
 Distances are in metres



○ Denotes Iron put except where otherwise stated
 Bearings are Cassini grid based on Magnetic Needle
 Note: To obtain compass bearings add 1 minute.

PLAN of a Parcel of land coloured pink in the Ward of Montserrat
 Containing one nine four five zero point zero square metres
 Surveyed by me, with due authority,

on 7th & 8th October 2006 & 4th September 2007 for Ganesh Seepersad
 In accordance with Regulation 25 (1) of the Land Surveyors' Regulations 1998,
 I certify that this plan is correct.

Checked by *[Signature]* 3/11
 Entered..... Trinidad & Tobago Land Surveyor..... *[Signature]* 8th Oct 2007