

1385 1385


134

To be brought under the provisions of
the Real Property Ordinance
PROCESS NO # 79848

Ward of Savana Grande
County of Victoria
Cadastral Sheet G.9.C., 64A
2/a



VIDE Bk.1140 fol.142
Bk.331 fol.81

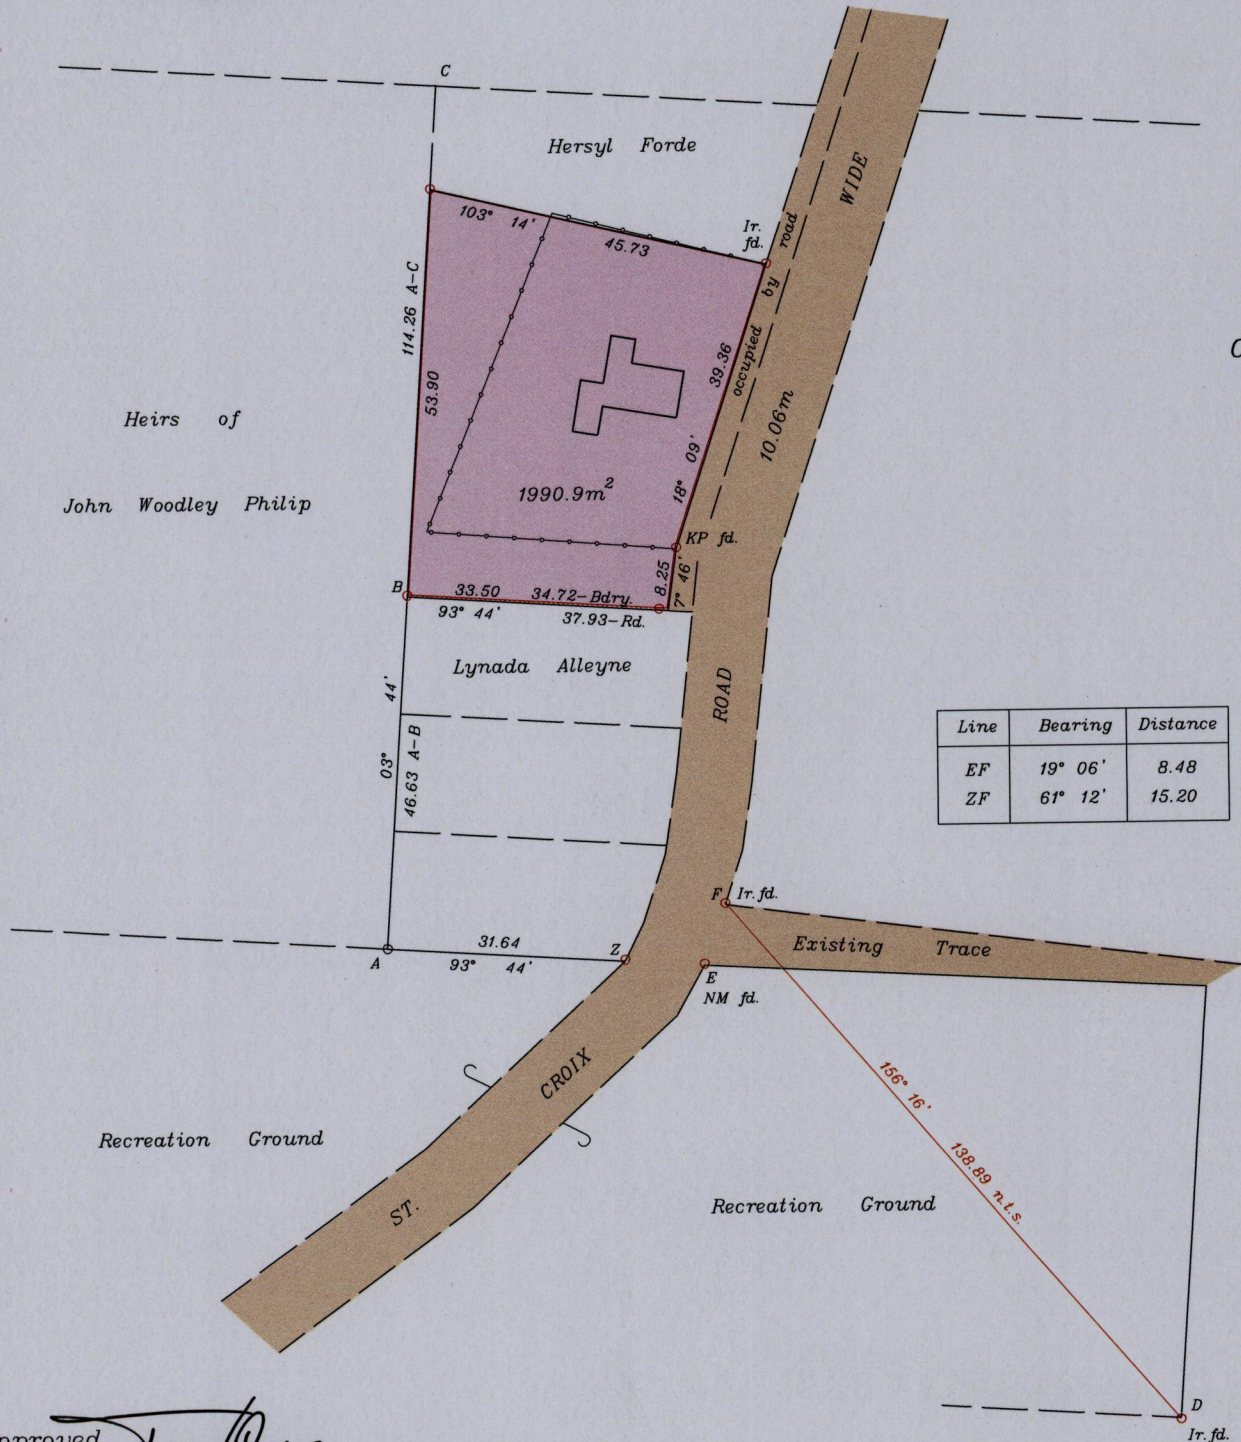

Line	Bearing	Distance
EF	19° 06'	8.48
ZF	61° 12'	15.20

Approved *Lynna Deang*
Director of Surveys
2008.4.15

—•—•—•— fence (chain-link)

SCALE 1:1000

o denotes Ir. pt. unless otherwise stated

Distances are in metres

Bearings are Cassini Grid based on Solar Observations
PLAN of a Parcel of land coloured pink in the Ward of Savana Grande
Containing one thousand nine hundred and ninety point nine square metres
Surveyed by me, with due authority, on August 25, 2007 for Roy Ivan Philip
In accordance with Regulation 25(1) of the Land Surveyors' Regulations 1998,
I certify that this plan is correct.

Checked by *6.28.07.08*

Lizabeta Hamilton

Entered

Trinidad & Tobago Land Surveyor *September 14* 2007