


TO BE BROUGHT UNDER THE PROVISIONS OF
THE REAL PROPERTY ORDINANCE

U.P.I.N. No.
Process ID# 19859

Cadastral Sheet $\frac{24B}{4/c}$, B.24.F.
Ward of Tacarigua
County of St. George

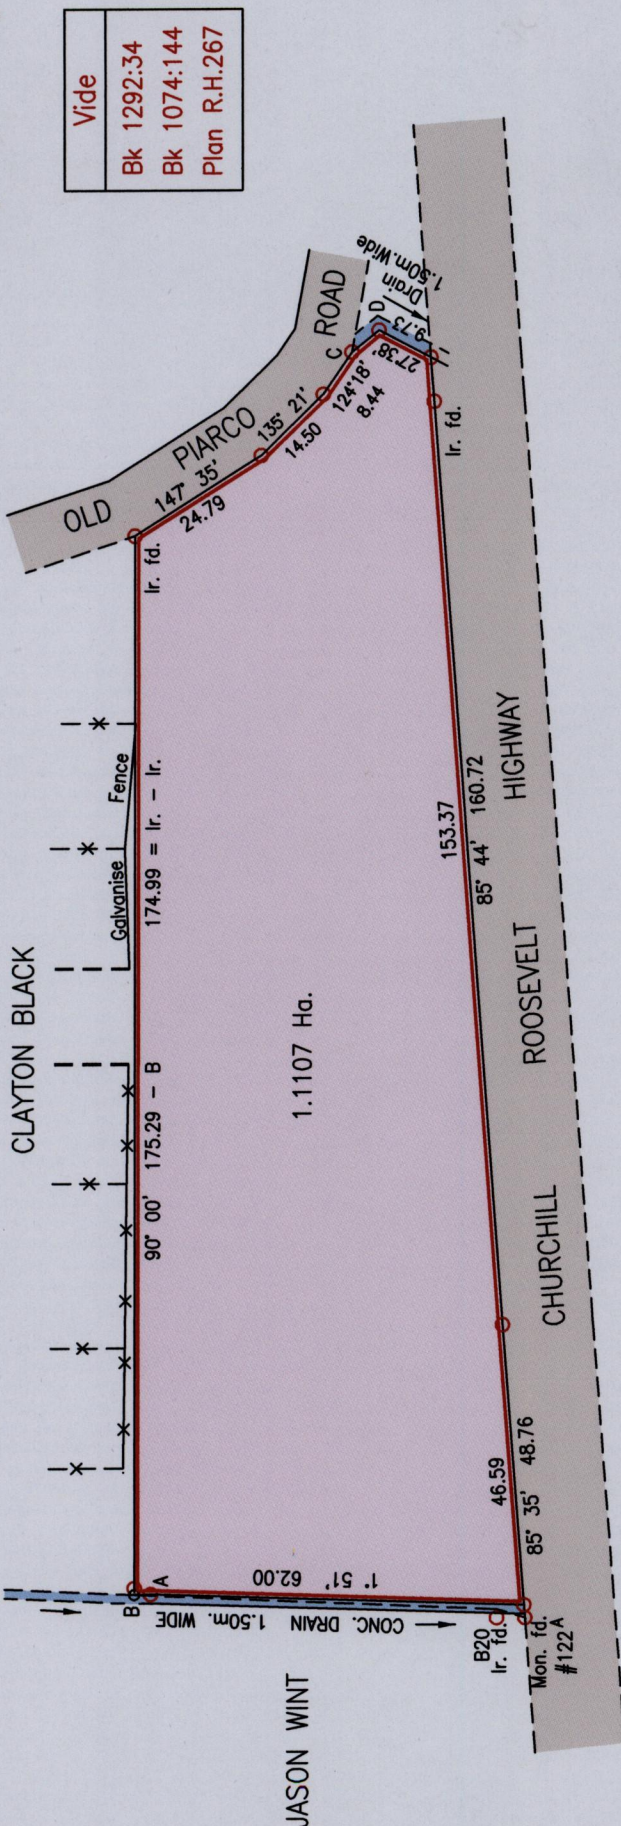


Vide	
Bk	1292:34
Bk	1074:144
Plan	R.H.267

LINE	BEARING	DIST.
A - B	357° 41'	2.72
C - D	141° 23'	5.75
Mon. - B20	359° 52'	4.69

SCALE 1:1250

Distances are in Metres
 * - * - * Denotes chain link wire fence
 ——— Denotes Concrete Brick Wall.

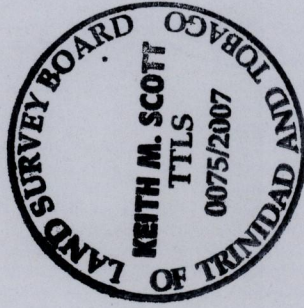

Approved
Keith M. Scott
 Director of Surveys
 2008.10.16

Bearings are Cassini Grid based on Solar Obs.
 ○ Denotes Iron Put unless otherwise stated
 Plan of a Parcel of land coloured pink in the Ward of Tacarigua
 Containing one point one one zero seven hectares
 Surveyed by me, with due authority, on 30th October 2007 for Noel Sandy
 In accordance with Regulation 25(1) of the Land Surveyors' Regulations 1998,
 I certify that this plan is correct.

Checked by *Noel Sandy* 14/10/07
 Entered on

Trinidad & Tobago Land Surveyor
Keith M. Scott
 31st October 2007

1385

1385

Grid North
 Cassini!