

1385


141(1)

To be brought under the provisions of the Real Property

Ordinance

Process ID # 79922

Ward of Diego Martin
County of St. George
Cadastral Sheet A. 14.0., 12F
Ref. R.D. # 18391 / 1994
PLAN C.M. 61
PLAN K.V. 9
S.O. 23A / 1944

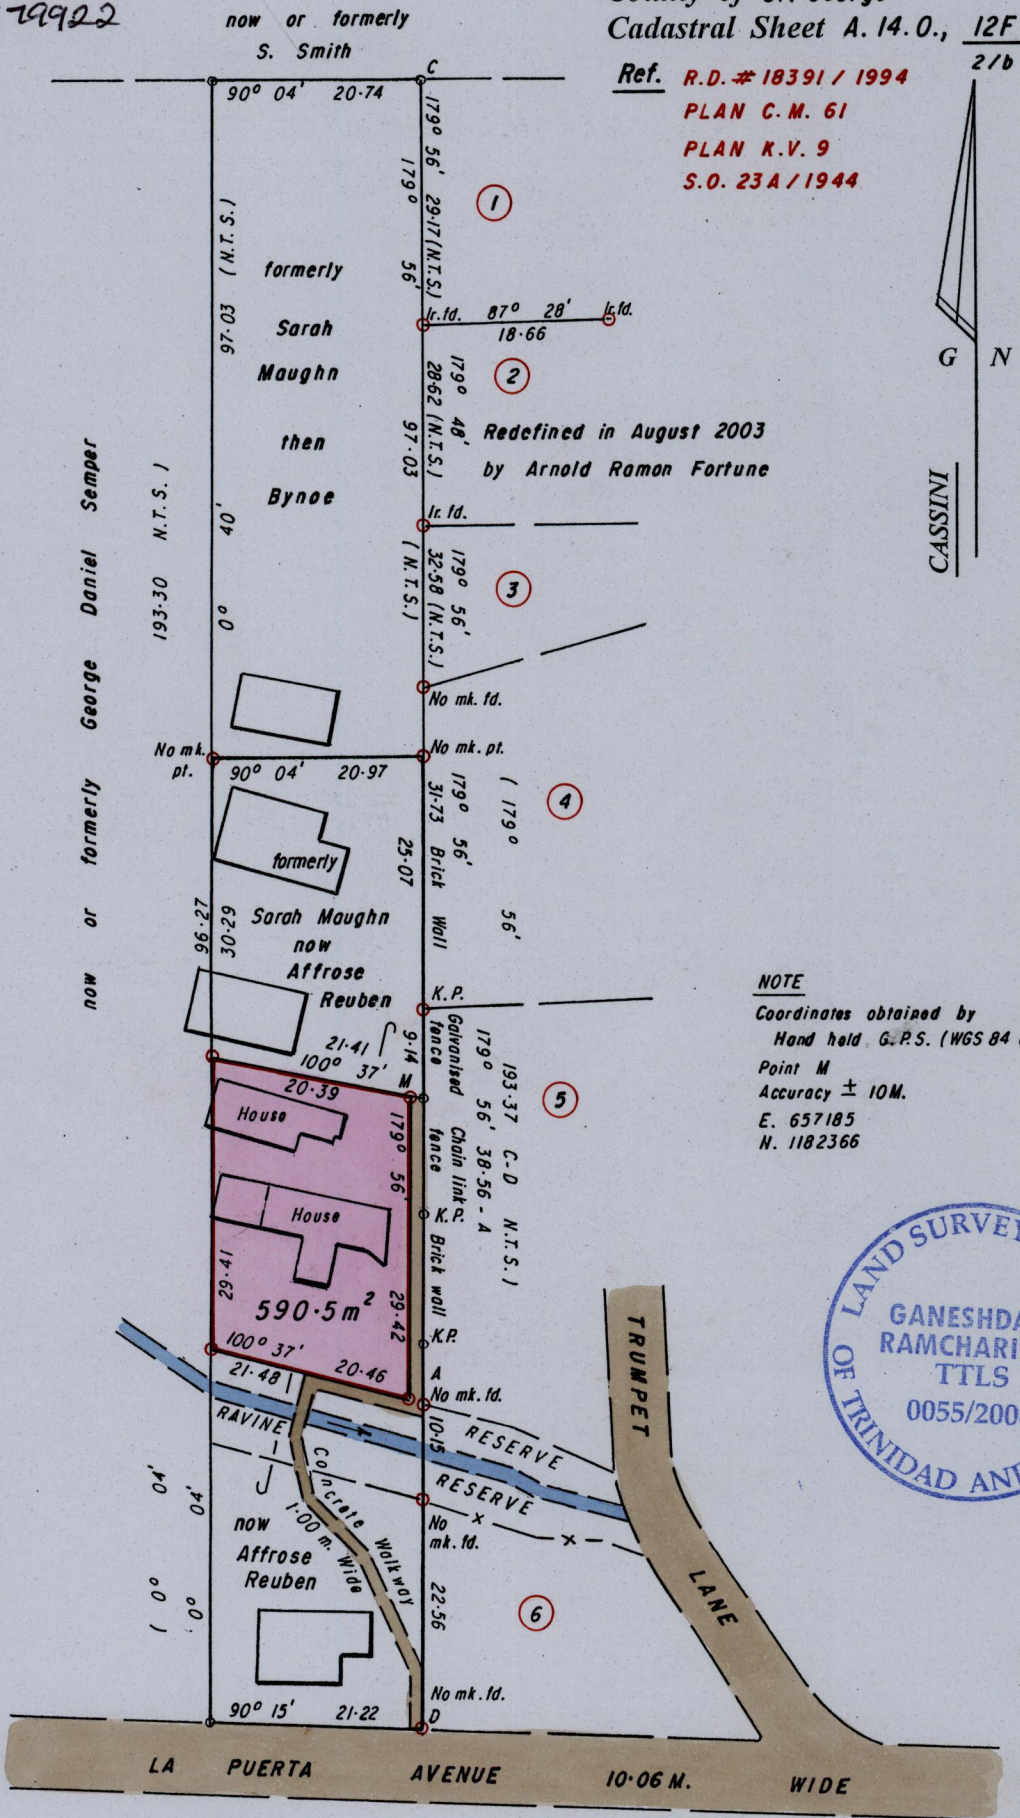

NOTE
Coordinates obtained by
Hand held G.P.S. (WGS 84 U.T.M. Zone)
Point M
Accuracy ± 10M.
E. 657185
N. 1182366



Approved

[Signature]
Director of Surveys
2008 4 24

○ Denotes Iron put unless otherwise stated
Bearings are Cassini Grid based on Solar Obs.
SCALE 1 / 750
Distances are in METRES

Note: To Obtain compass bearings add/subtract minutes

PLAN of a Parcel of land coloured PINK in the Ward of Diego Martin
Containing five hundred and ninety point five square metres
Surveyed by me, with due authority, on the 5th. June 2005 for Hakim Mohammed & Rosie Mohammed
In accordance with Regulation 25 (1) of the Land Surveyors' Regulations 1998,
I certify that this plan is correct.

Checked by *[Signature]* 14/04/08

[Signature]
26/2/08
Trinidad and Tobago Land Surveyor

Entered