

U.P.R.N.....



To be brought under the provisions of the REAL PROPERTY ORDINANCE

PROCESS ID# 80067

Cadastral Sheet 1.13.M-^{2D}/_{6/b}

Ward of Tobago
Parish of St. George

MASON HALL

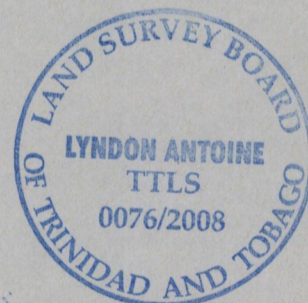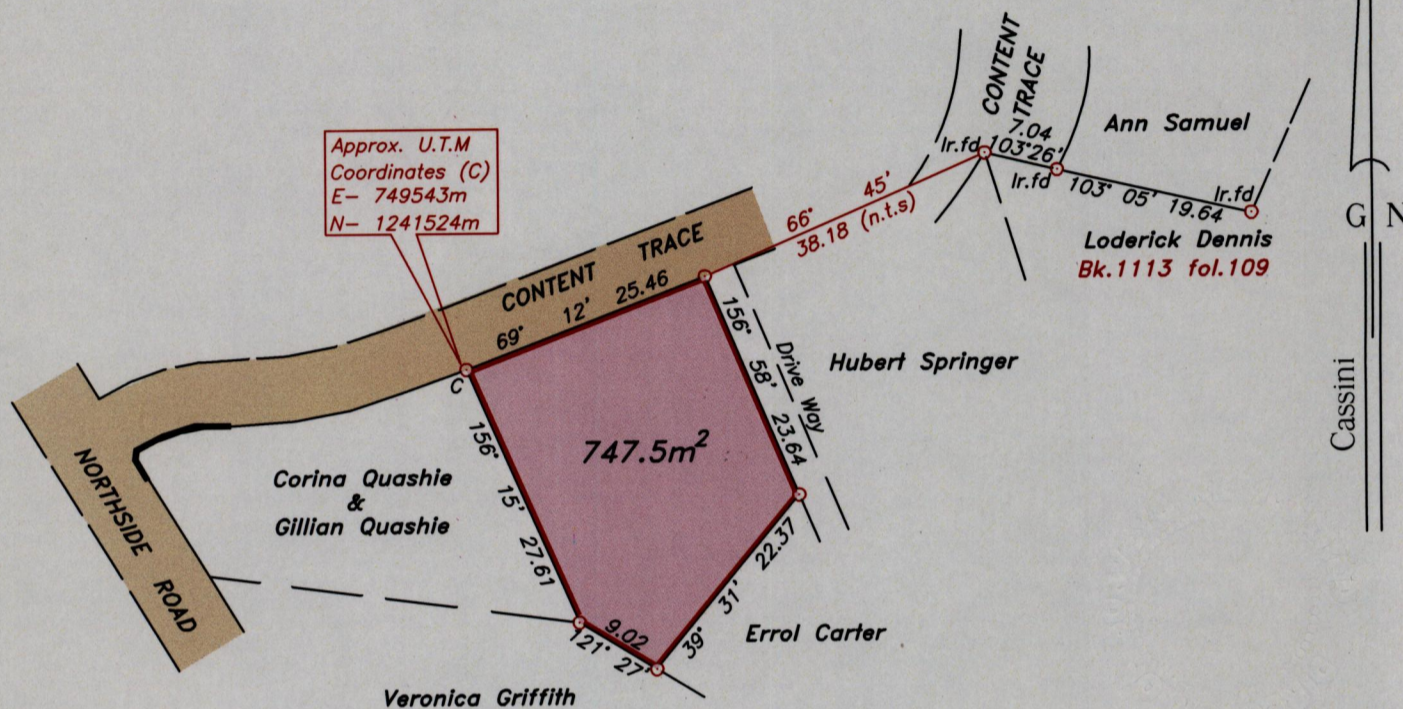

See BK.1401:160

Approved

[Signature]
 Director of Surveys 2008.7.14

Note- UTM Zone 20 (WGS 84) Coordinates obtained from hand held GPS receiver
 ± 9.00m

SCALE 1:750

○ Denotes iron put, except otherwise stated.

Bearings are grid based on solar observations

Distances are in metres

PLAN of a parcel of land coloured pink in the Ward of Tobago
 Containing seven hundred and forty seven point five square metres.
 Surveyed by me, with due authority on 3rd September 2007 for Norman Windsor

In accordance with Regulation 25 (1) of the Land Surveyors' Regulations 1998, I certify that this plan is correct

Checked by *[Signature]* 10/2/08
 Entered *[Signature]* 2.7.2014

[Signature]
 24th April 2008.

Trinidad & Tobago Land Surveyor..... 2008.