


To be brought under the provisions of the
Real Property Ordinance

PROCESSED #30118

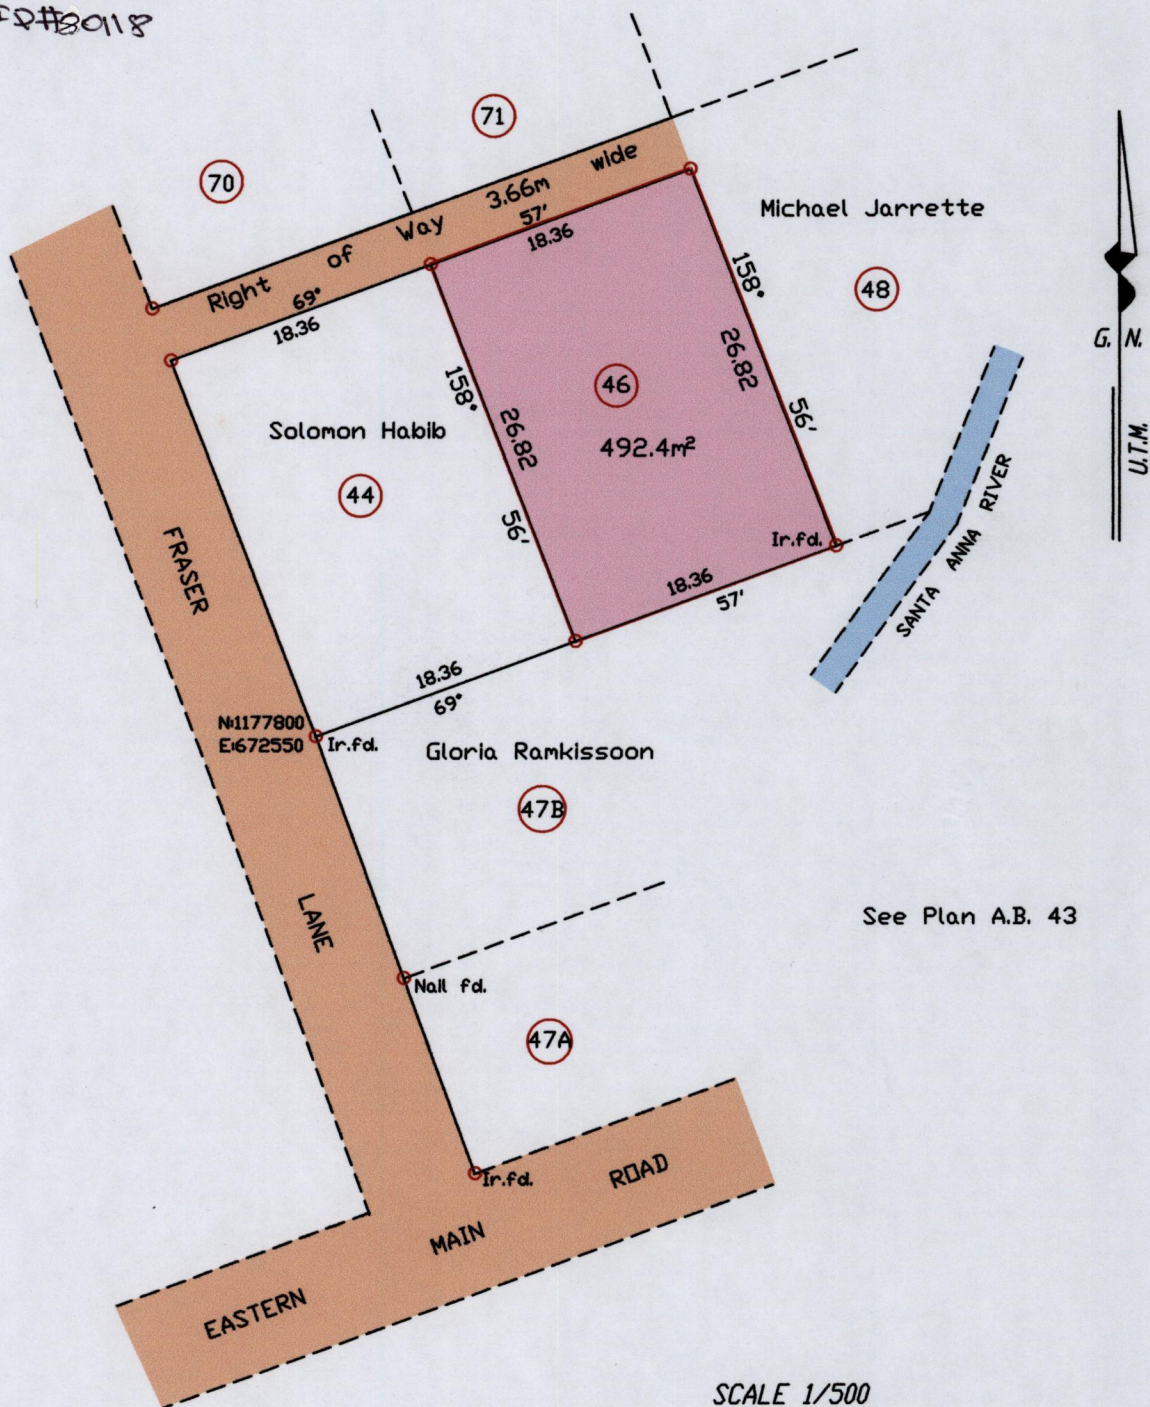

See Plan A.B. 43

SCALE 1/500

Distances are in metres

Approved *[Signature]*
Director of Surveys 2008.7.29

U.T.M. 20, WGS 84 (+/-2.0m)

○ Denotes Iron put except where otherwise stated

Bearings are U.T.M. Grid based on Solar Observations

Plan of a parcel of land coloured pink in the Ward of Tacarigua
Containing four hundred and ninety two point four square metres

Surveyed by me, with due authority, on 23rd March 2000 for Vishnu Ramkisson

In accordance with Regulation 25 (1) of the Land Surveyors' Regulations 1998,

I certify that this plan is correct.

Checked by *[Signature]* 24/7/08

[Signature]

Entered on.....

Trinidad and Tobago Land Surveyor..... 13th February 2008

