


Process ID#80019

To be brought under the Provisions of the Real Property Ordinance


Cadastral Sheet D.12.F. 43C
Ward of Couva 1/a
County of Caroni

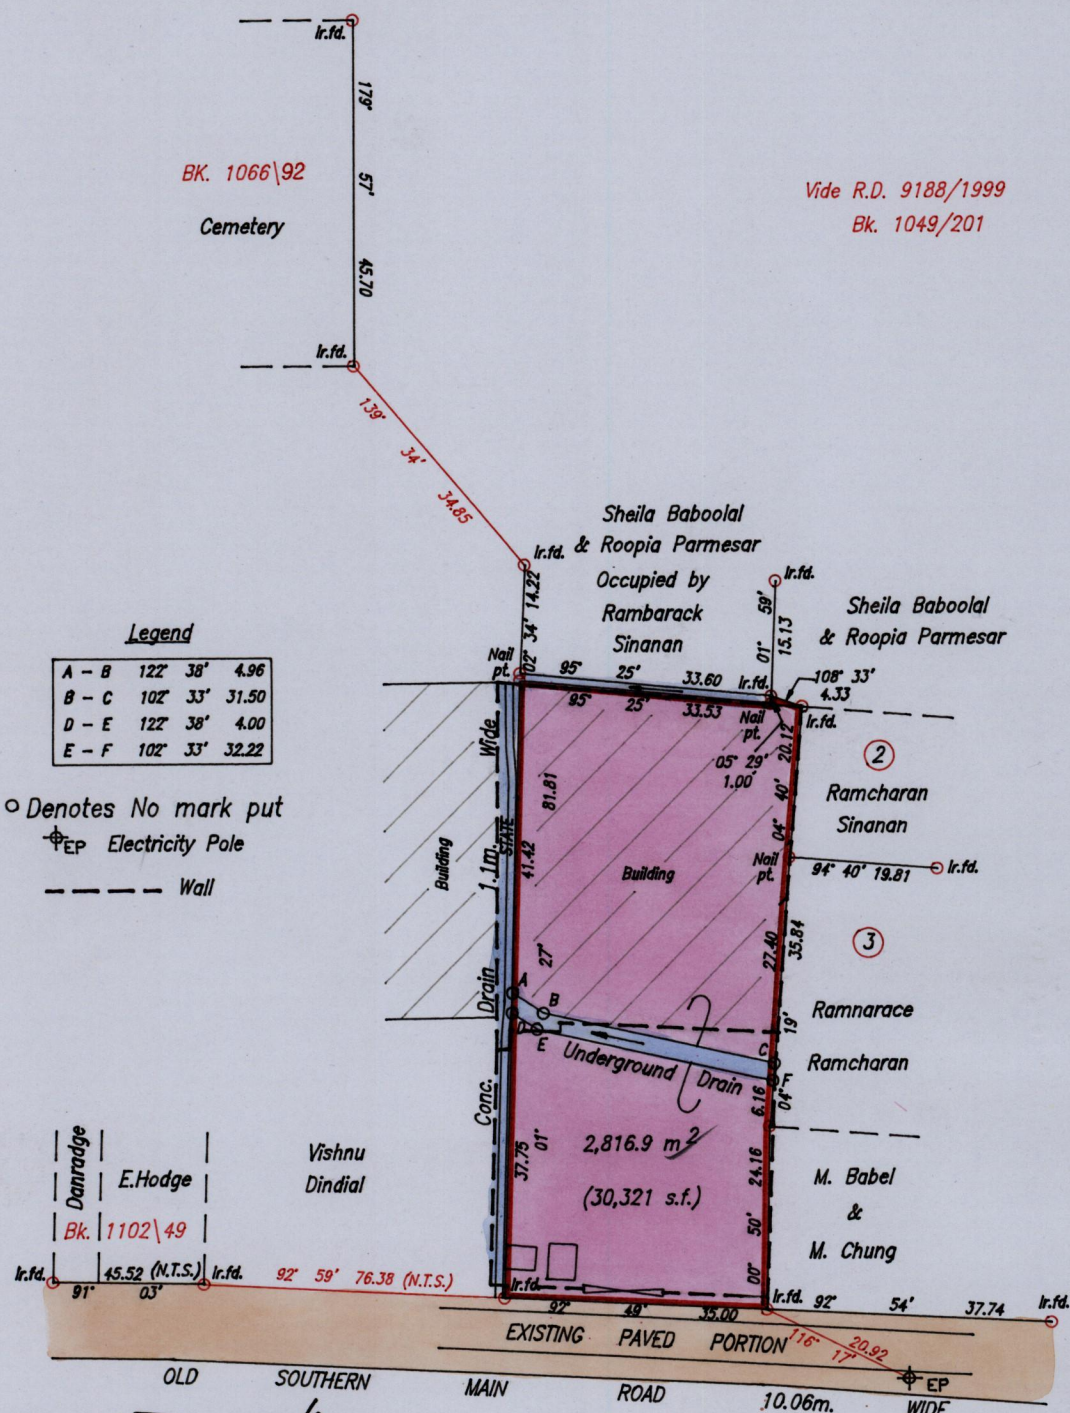

Legend

A - B	122° 38'	4.96
B - C	102° 33'	31.50
D - E	122° 38'	4.00
E - F	102° 33'	32.22

- Denotes No mark put
- ⊕ EP Electricity Pole
- Wall

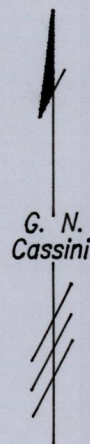

Approved

[Signature]
Director of Surveys 2007-07-19

SCALE 1:1000

Distances are in Metres.

○ Denotes Iron put except where otherwise

Bearings are based on solar Observations

PLAN of a Parcel of land coloured pink in the Ward of Couva

Containing two thousand eight hundred and sixteen point nine square metres

Surveyed by me, with due authority, on 10th July 2003 for Premnath Dindial

In accordance with Regulation 25 (1) of The Land Surveyors' Regulations 1998,

I certify that this plan is correct.

Checked by *[Signature]* 16/1/07

[Signature]

Entered on

Trinidad & Tobago Land Surveyor. 11th February 2004.

