


To be brought under the provisions of the Real Property Ordinance

Ward of Manzanilla

County of St. Andrew

PROCESSED # 80162

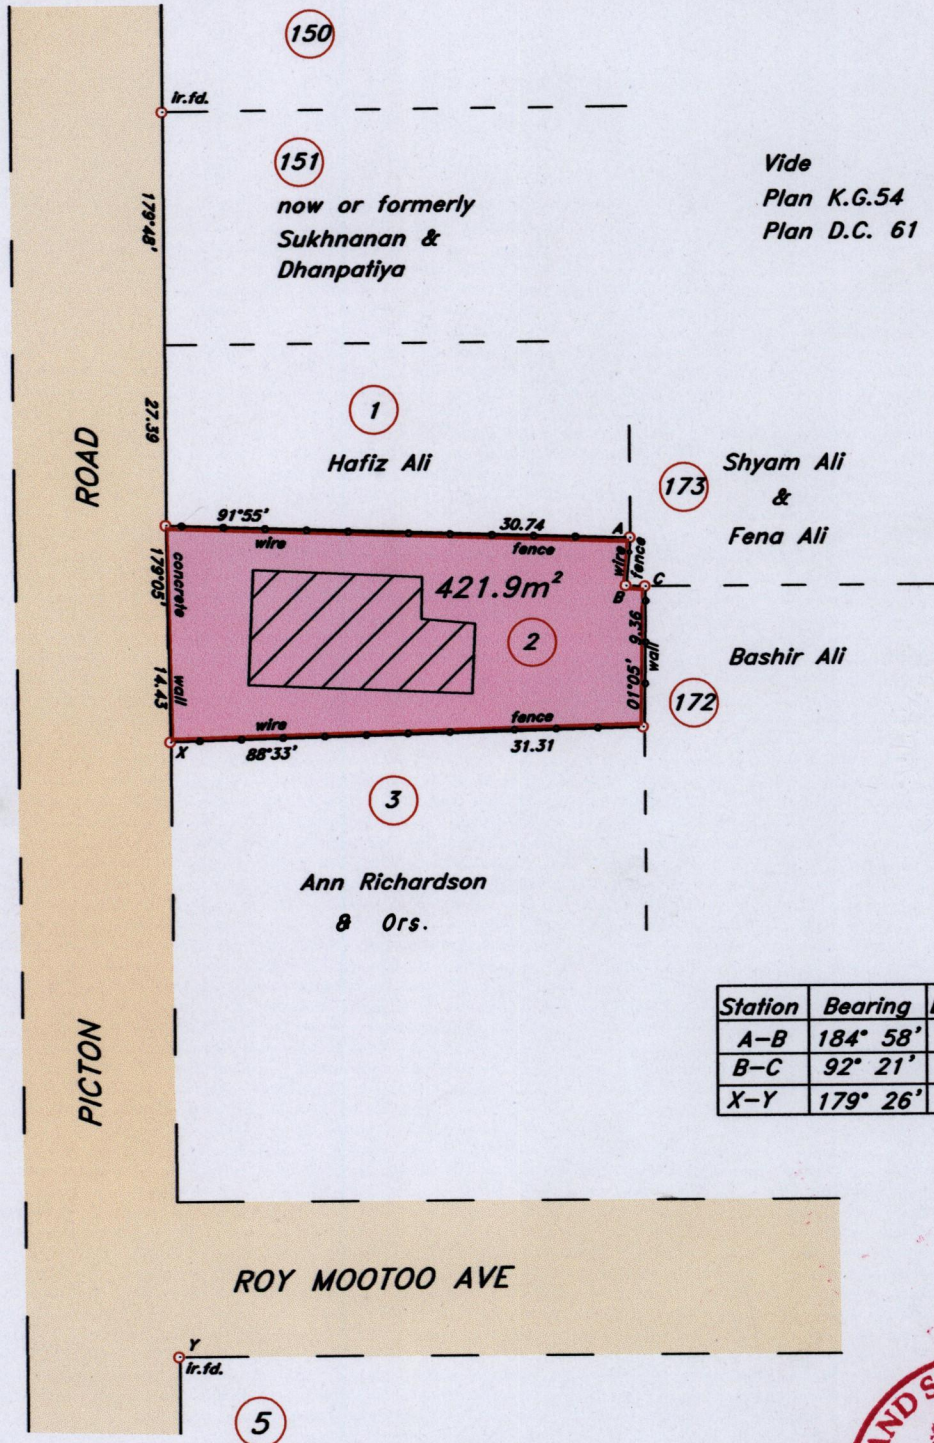

Approved Director of Surveys 2008.8.5



SCALE 1:500

Distances are in metres.

o Denotes Iron Put unless otherwise stated.  
Bearings are Cassini Grid, based on Solar Observations.

PLAN of a Parcel of land coloured pink in the Ward of Manzanilla

Containing Four Hundred and Twenty-One Point Nine Square Metres

12th February 2008

Surveyed by me, with due authority on the 12th October 2007 & for CATHERINE JOSEPH

In accordance with Regulation 25 (1) of the Land Surveyors' Regulations 1998, I certify

that this plan is correct.

Checked by 2008.3.18

Entered on .....

Trinidad and Tobago Land Surveyor

18th March 2008.