

TO BE BROUGHT UNDER THE PROVISIONS OF  
THE REAL PROPERTY ORDINANCE


U.P.I.N. No.

Process ID#30043

Cadastral Sheet  $\frac{1F}{6/d}$ , I.17.N.

Ward of Tobago

Parish of St. Andrew

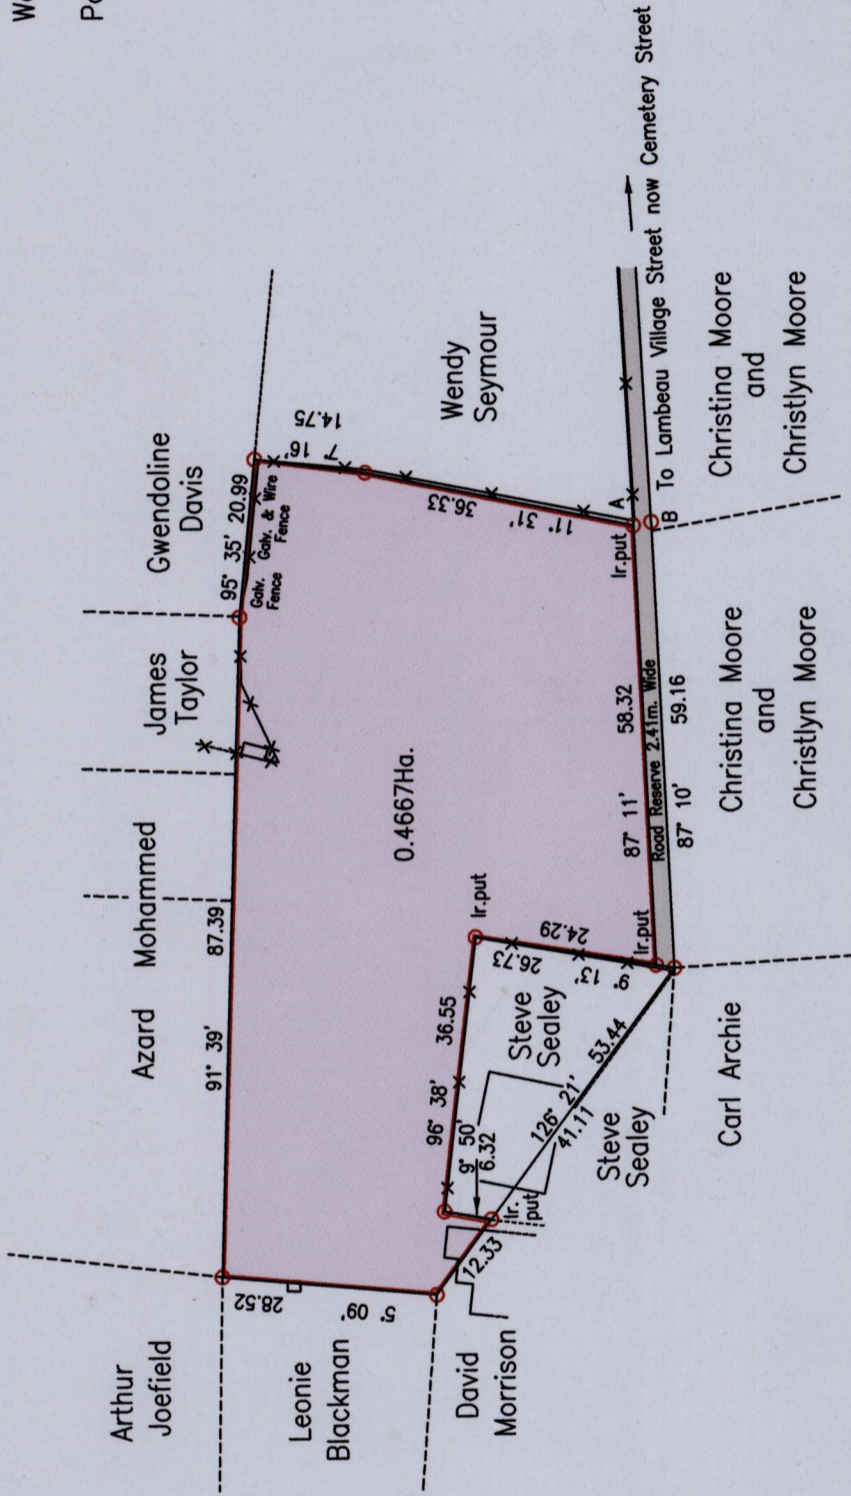

Vide
Bk 1040:58
Bk.1040:57
Bk.1055:145
Bk 528:97
Bk.1159:108
Bk.1220:143
Bk 1292:179
Bk 1292:180
Bk.1185:29
Bk.1040:60
Bk 882:104

Approved *[Signature]*  
Director of Surveys  
2007-07-19

Bearings are Cassini Grid based on Solar Obs.

○ Denotes Iron Found unless otherwise stated

Plan of a Parcel of land coloured pink in the Parish of St. Andrew

Containing zero point four six six seven hectares

Surveyed by me, with due authority, on 8th September 2006 for David Morrison

In accordance with Regulation 25(1) of the Land Surveyors' Regulations 1998,

I certify that this plan is correct.

Checked by *[Signature]*

Entered on .....


SCALE 1:1000

Distances are in Metres

— Denotes Brick Wall

—\*—\*—\* Denotes chain link wire fence

LINE	BEARING	DIST.
A - B	169° 15'	2.42

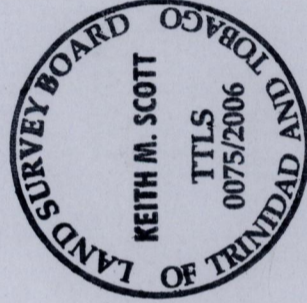

Trinidad & Tobago Land Surveyor *[Signature]* 25 October 2006

1385/18

1385

1385