
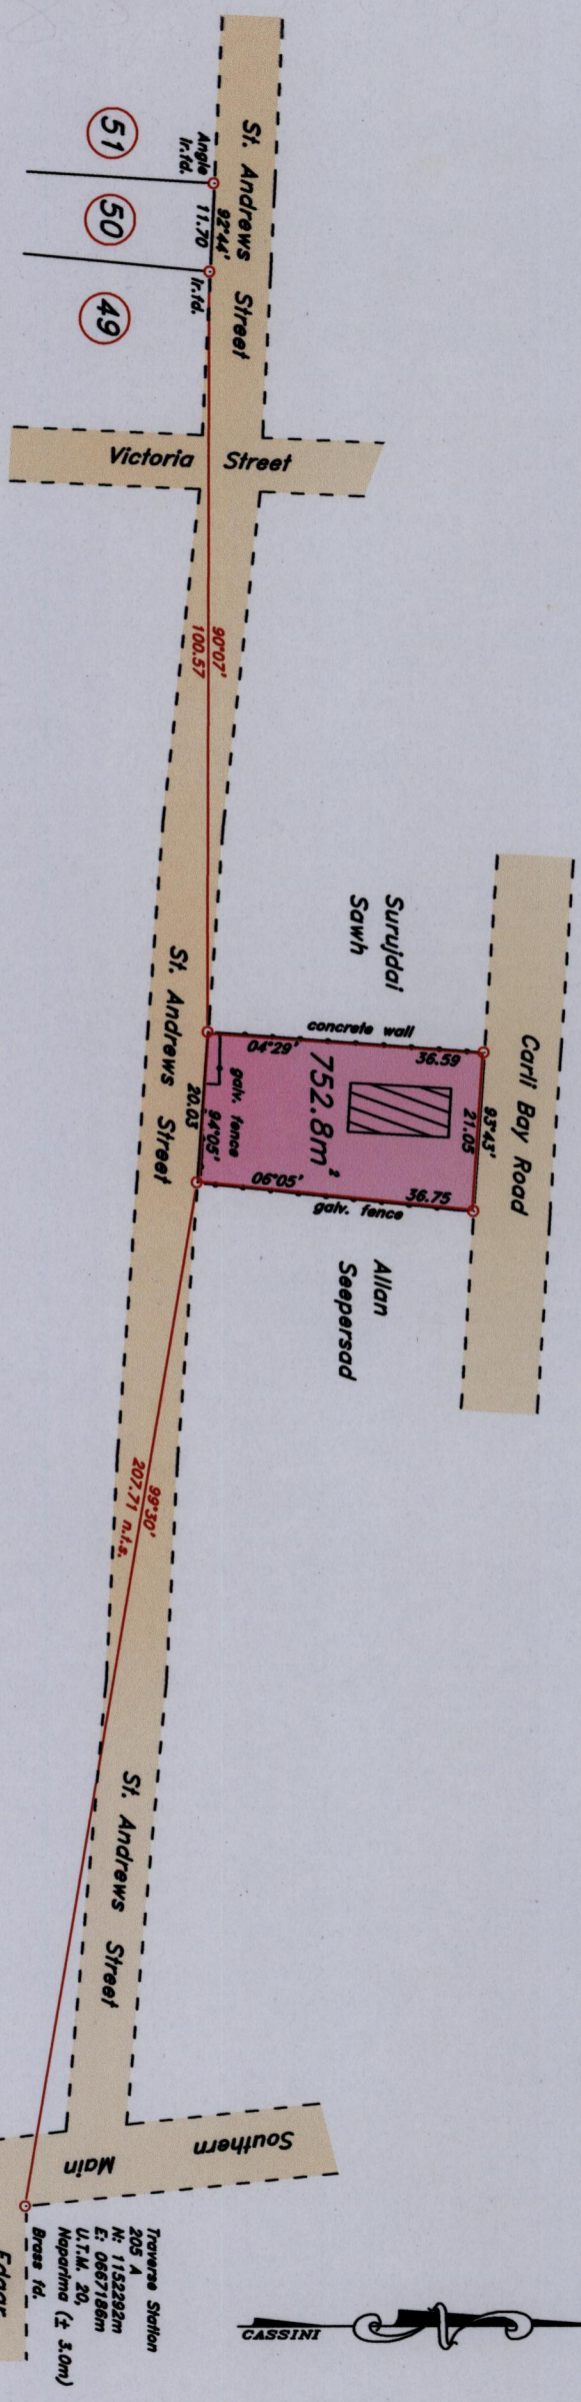


Process ID# 80187

To be brought under the provisions of the Real Property Ordinance

Cadastral Sheet 43B (D.12M.)
4/a

Ward of Couva
County of Caroni

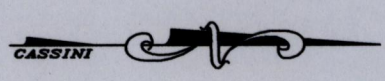

Vide

Bk. 1248 Fol. 18

Bk. 1224 Fol. 116

Plan M.H.35

Approved

[Signature]

Director of Surveys

2008.10.09

SCALE 1 : 1000

Distances are in metres.

Denotes Iron Put unless otherwise stated.

Bearings are Cassini Grid, based on Solar Observations.

PLAN of a Parcel of land coloured pink in the Ward of Couva

Containing Seven Hundred And Fifty Two Point Eight Square Metres

Surveyed by me, with due authority on the 5th and 16th October 2007 on behalf of LESTER PARIAG

In accordance with Regulation 25 (1) of the Land Surveyors' Regulations 1998, I certify that this plan is correct.

Checked by *[Signature]*

Entered on

[Signature]

Trinidad and Tobago Land Surveyor 18th April 2008.

1335