


Process ID# 80188

To be brought under the provisions of the Real Property

Ordinance

Ward of Couva  
County of Caroni  
Cadastral Sheet 43B, D.17.A.  
4/c

R.D.# 7426 / 1960

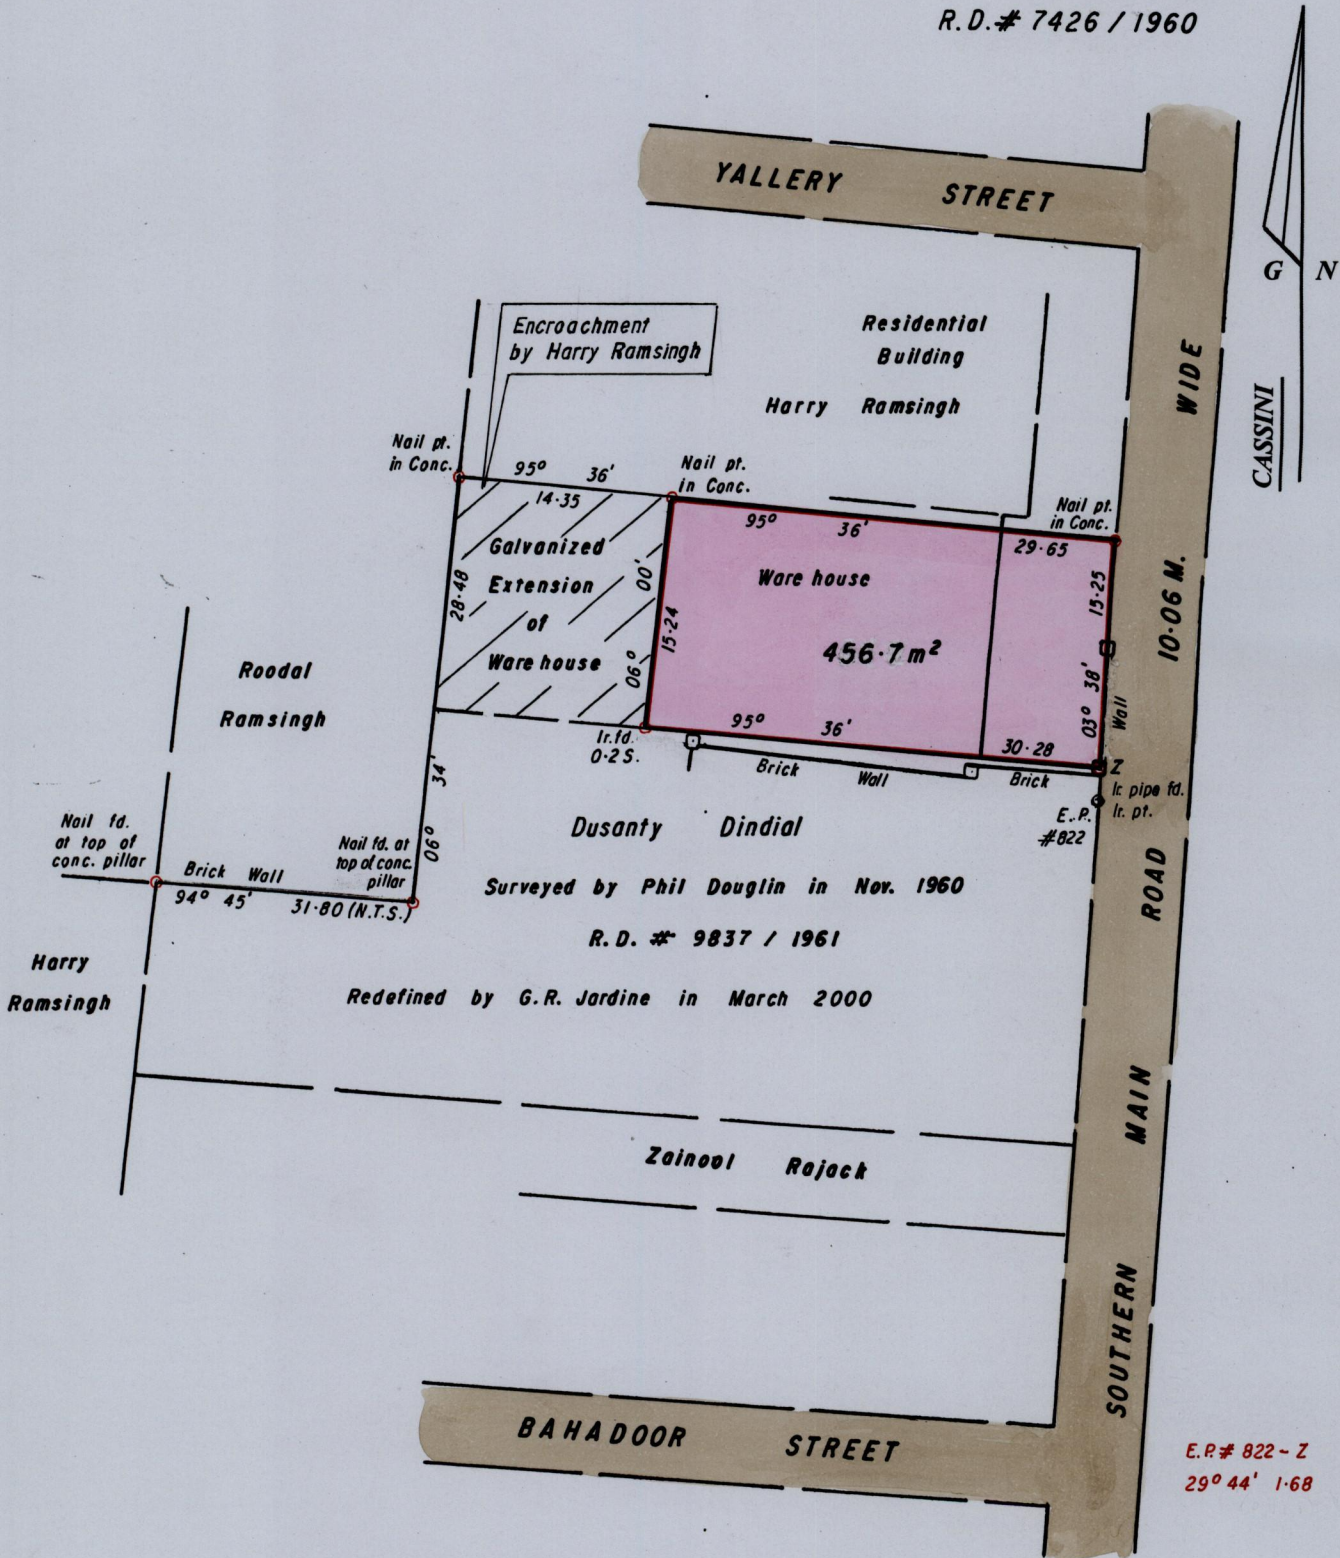

E.P.# 822 - Z  
29° 44' 1.68

Coordinates obtained by Hand Held G.P.S.  
Point Z  
Accuracy ± 6 m.  
E. 0667112  
N. 1150472

Approved

*[Signature]*  
Director of Surveys  
2008.10.09

☐ Denotes Concrete K.P.  
○ Denotes Iron put unless otherwise stated

Bearings are Cassini Grid based on Solar Obs.

SCALE 1 / 500  
Distances are in METRES

Note: To Obtain compass bearings add/subtract minutes

PLAN of a Parcel of land coloured PINK in the Ward of Couva  
Containing four hundred and fifty six point seven square metres  
Surveyed by me, with due authority, on the 1<sup>st</sup> May 2008 for Harry Ramsingh  
In accordance with Regulation 25 (1) of the Land Surveyors' Regulations 1998,  
I certify that this plan is correct.

Checked by *[Signature]* 21/9/08

Entered .....

*[Signature]*  
Trinidad and Tobago Land Surveyor..... 2008

