


Process # 80189

To be brought under the provisions of the Real Property Ordinance

Ward of Couva
County of Caroni
Cadastral Sheet 43C, D.17.A.
4/c

Ref. Bk. 1078 / 171
Plan B.C. 75

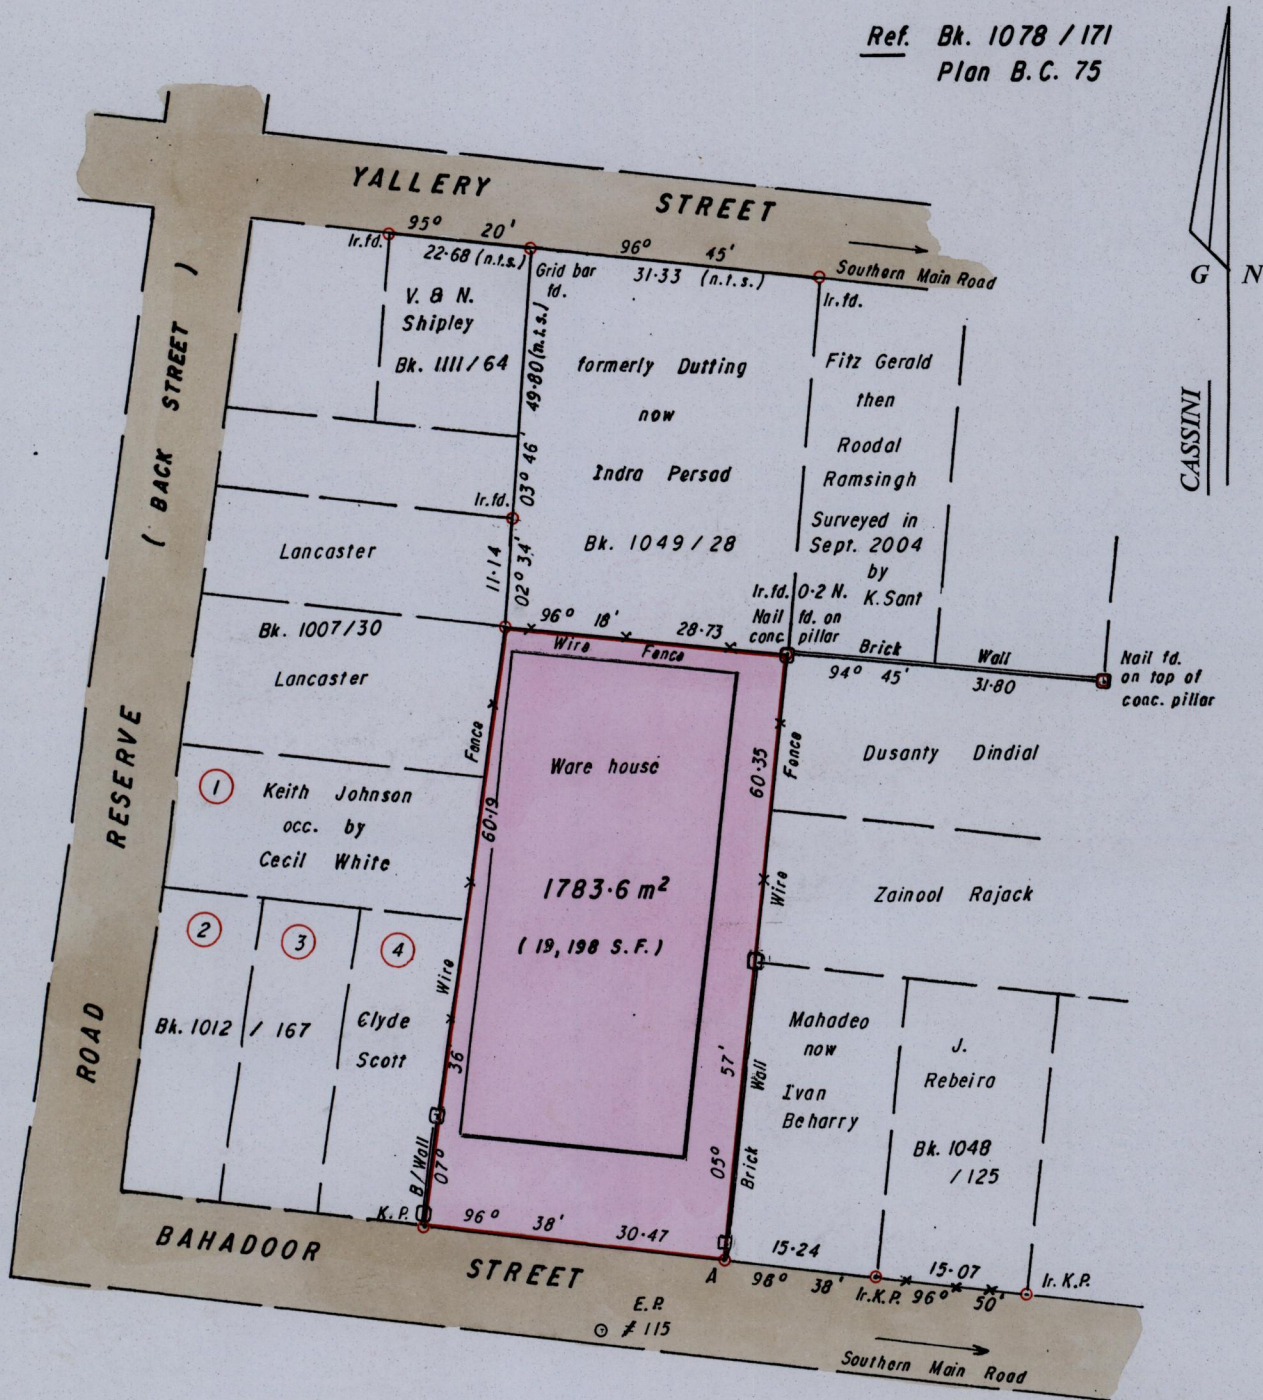


E.P.# 115 - A 60° 46' 14.48

Coordinates obtained by Hand Held G.P.S.
Point A
Accuracy ± 7 m.
E. 0667029
N. 1150412

Approved

[Signature]
Director of Surveys
2008.10.09

Denotes Iron put unless otherwise stated
Bearings are Cassini Grid based on Solar Obs.
SCALE 1/750
Distances are in METRES

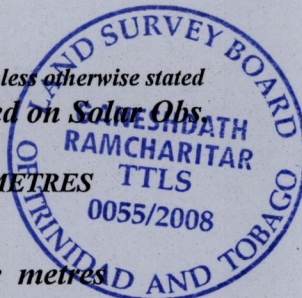

Note: To Obtain compass bearings add/subtract minutes

PLAN of a Parcel of land coloured PINK in the Ward of Couva
Containing one thousand seven hundred and eighty three point six square metres
Surveyed by me, with due authority, on 26 April 2008 for Harry Ramsingh
In accordance with Regulation 25 (1) of the Land Surveyors' Regulations 1998,
I certify that this plan is correct.

Checked by *[Signature]* 30/9/08

[Signature]
Trinidad and Tobago Land Surveyor

Entered 4/7 2008