

TO BE BROUGHT UNDER THE PROVISIONS OF
THE REAL PROPERTY ORDINANCE

U.P.I.N. No.


Process ID# 80255

"WELCOME ROAD, ENTERPRISE"

Cadastral Sheet 34B, D.3.P.
1/c
Ward of Chaguuanas
County of Caroni

Vide
Bk 288:156
Bk 288:151
Bk 221:54


Grid North
Cassini

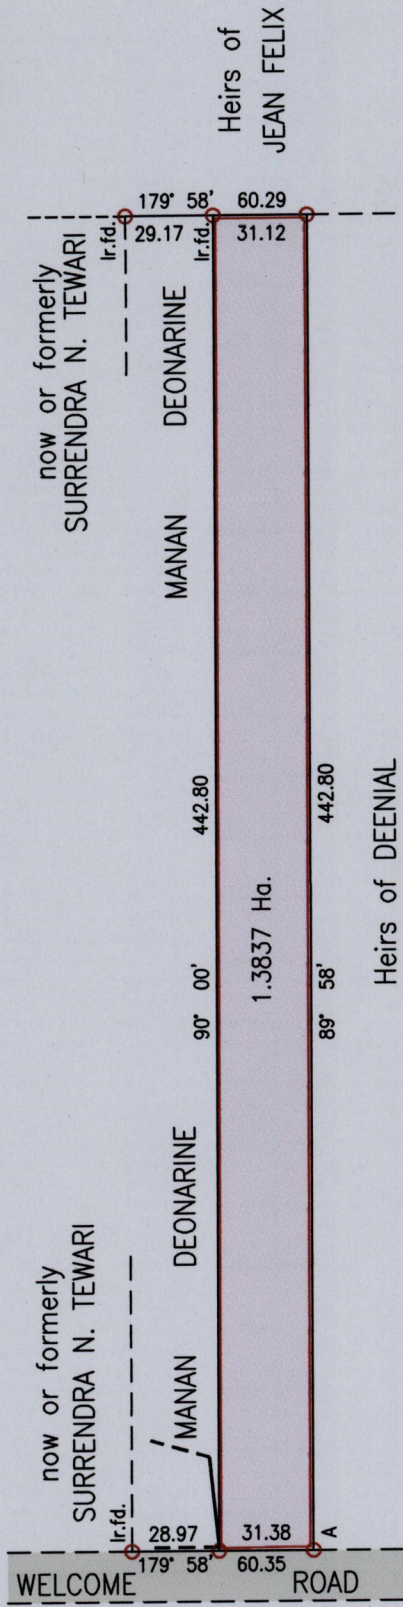

E	680229
A	N 1164261

Reliability Error ± 2.0 m.
Coordinates are WGS84, UTM Zone 20 based on
Garmin GPSmap 60CSx Handheld GPS Receiver

SCALE 1:2500
Distances are in Metres
— Denotes Concrete Brick Wall

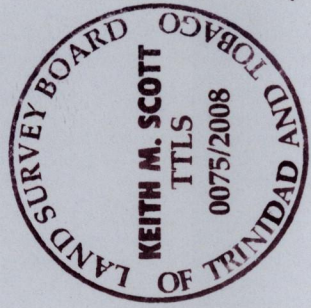

Approved *[Signature]*
Director of Surveys
2008.11.7

Bearings are Cassini Grid based on Solar Obs.

○ Denotes Iron Put unless otherwise stated

Plan of a Parcel of land coloured pink in the Ward of Chaguuanas
Containing one point three eight three seven hectares
Surveyed by me, with due authority, on 29th June 2006 for Manan Deonarine
In accordance with Regulation 25(1) of the Land Surveyors' Regulations 1998,
I certify that this plan is correct.

Checked by *[Signature]*

Entered on

Trinidad & Tobago Land Surveyor 23rd APRIL 2008

1335

205