


Ward of Cunupia
County of Caroni
Cadastral Sheet (D.3.F), $\frac{24D}{4/a}$

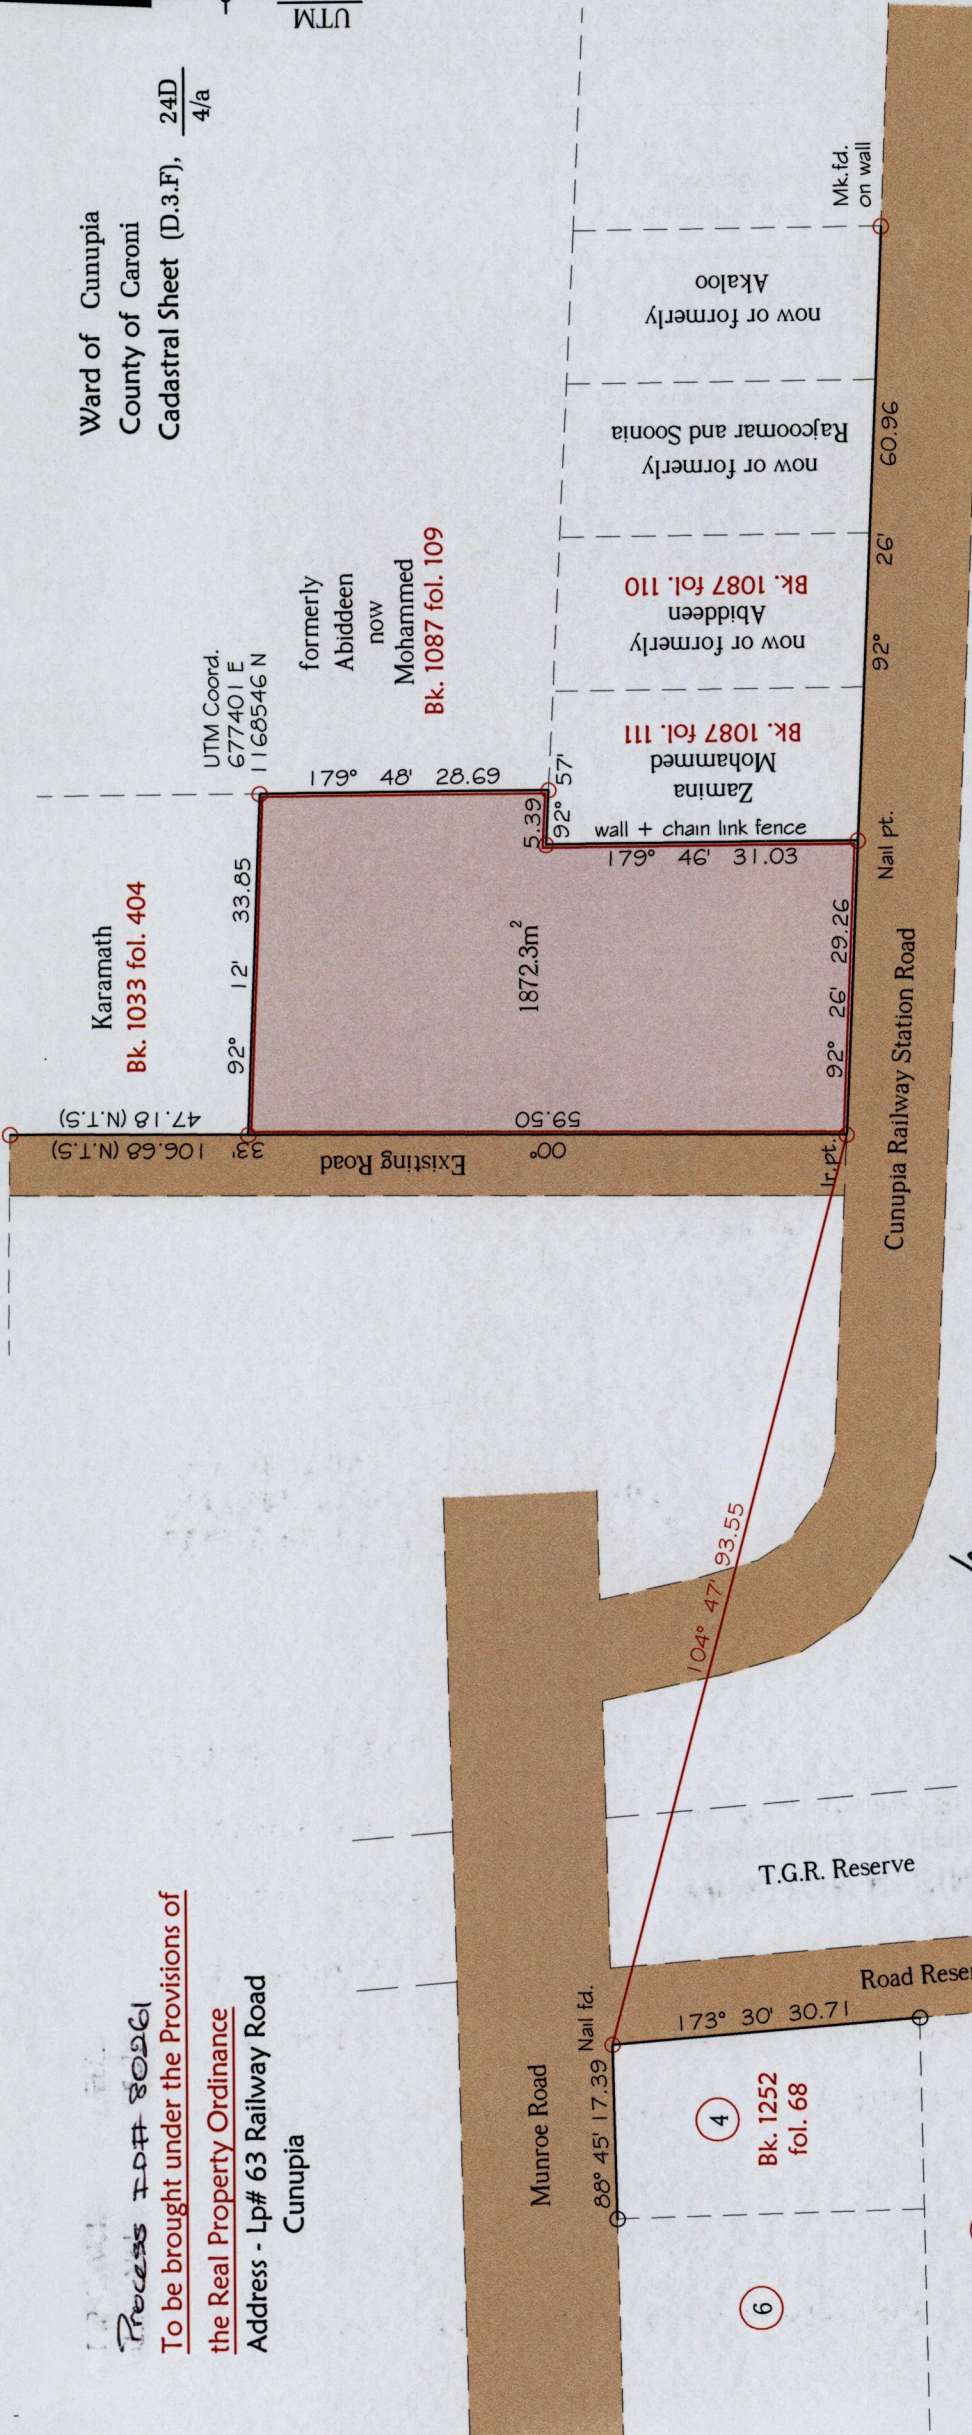

Karamath
Bk. 1033 fol. 404

UTM Coord.
677401 E
1168546 N

formerly
Abiddeen
now
Mohammed
Bk. 1087 fol. 109

now or formerly
Abiddeen
Bk. 1087 fol. 110


Mohammed
Zamina
Bk. 1087 fol. 111

wall + chain link fence
179° 46' 31.03

now or formerly
Rajcomar and Sonia
60.96

Mk. fd.
on wall

Note - UTM (WGS 84) Coordinates obtained
from hand held GPS receiver
± 5.00m

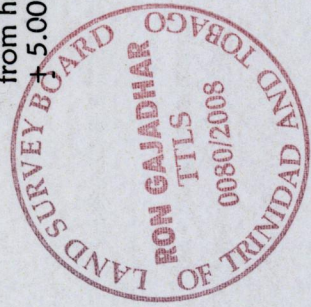

SCALE 1:750

Approved.....
[Signature]
Director of Surveys
2008-11-12

Deodath Johnny Gogin & Ors

○ Denotes Iron found except stated otherwise.

Note: Bearings are UTM grid based on solar observations. Distances are in metres.
Plan of a Parcel of land coloured pink in the Ward of Cunupia.

Containing one thousand eight hundred and seventy two point three square metres.

Surveyed by me with due authority, on February 11th & 20th 2008 for Narace Bolan.

In accordance with Regulation 25(1) of the Land Surveyors' Regulations 1998,

I certify that this plan is correct.

Checked by.....
[Signature]

Entered

Trinidad & Tobago Land Surveyor *[Signature]* 2008



WINSTON R. SINGH
COMMISSIONER OF AFFIDAVITS
No 29, Ramsaran Street,
Chaguanas

Commissioner of Affidavits.

This is the Plan marked "B" referred to in
the hereto prefixed Declaration of RON
GAJADHAR Declared to before me this 2nd
day of June, 2008.

"B"