



U.P.R.N.....  
To be brought under the provisions  
of the REAL PROPERTY ORDINANCE

Process ID# 80266

Cadastral Sheet 1.21.C  $\frac{1E}{6/b/4}$   
Ward of Tobago  
Parish of St. Patrick  
CANAAN

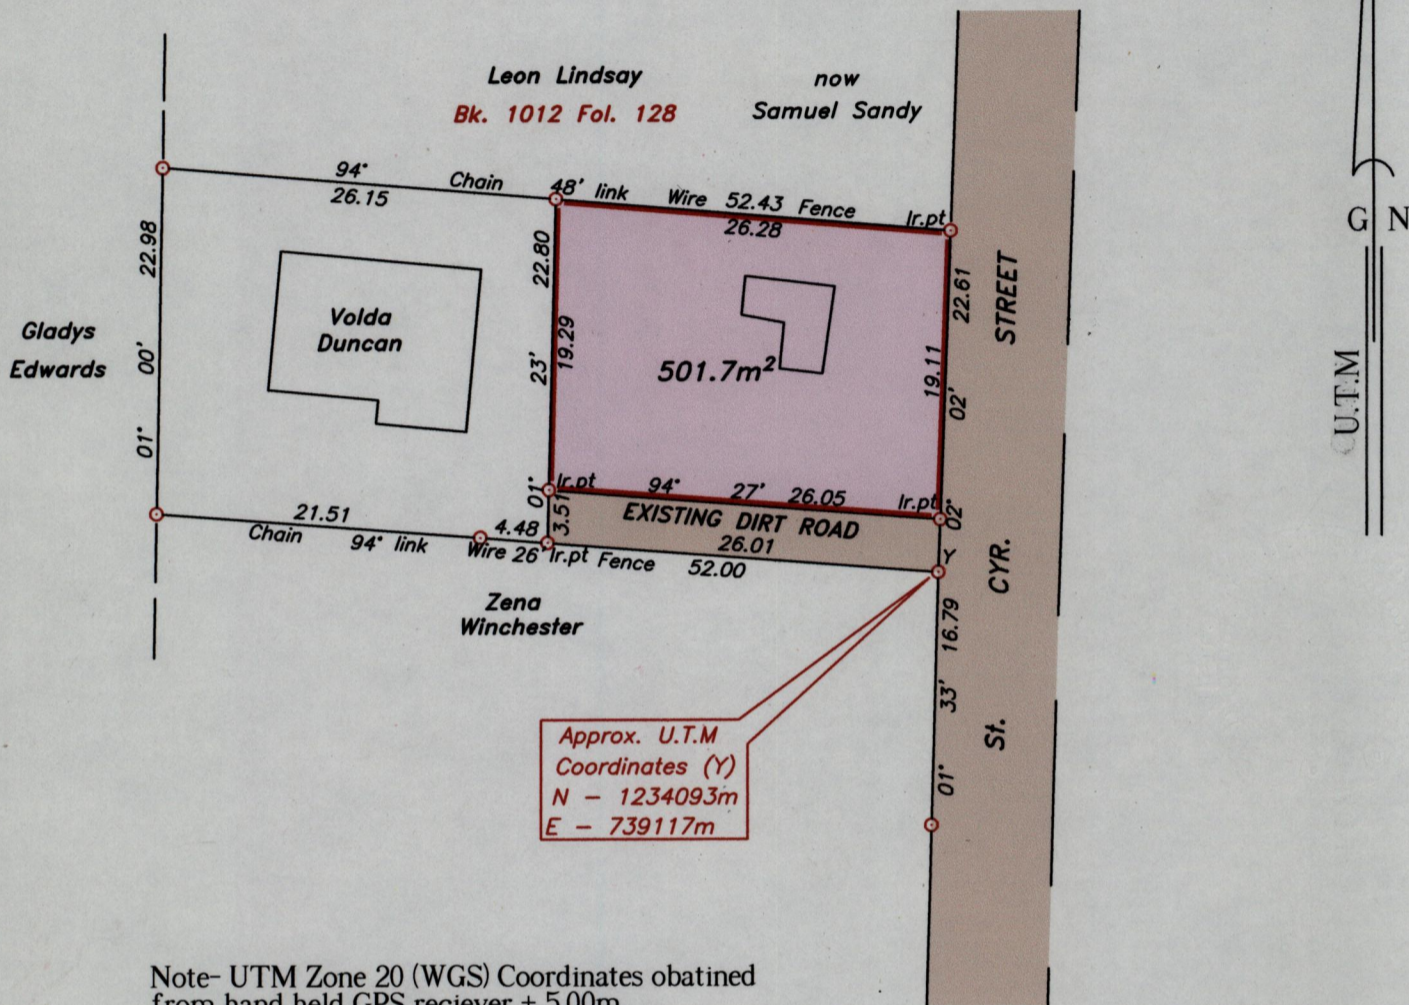

Note- UTM Zone 20 (WGS) Coordinates obtained from hand held GPS receiver ± 5.00m

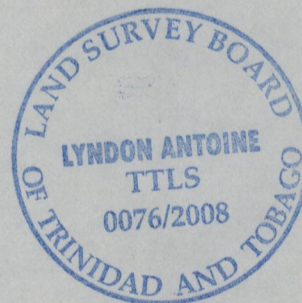

Approved  
*[Signature]*  
Director of Surveys

2008.11.25

○ Denotes iron found, except otherwise stated.

SCALE 1:500

Bearings are grid based on solar observations

Distances are in metres

PLAN of a parcel of land coloured pink in the Ward of Tobago  
Containing five hundred and one point seven square metres  
Surveyed by me, with due authority on 20th March 2008 for Jeffrey Mitchell & William Mitchell  
In accordance with Regulation 25 (1) of the Land Surveyors' Regulations 1998, I certify that this plan is correct.

Checked by *[Signature]*  
Entered *[Signature]*

15-7-2014

Trinidad & Tobago Land Surveyor.....  
Lyndon Antoine  
9th April 2008.

Path: \\aasi-server\08survey\m196\JMITCHELL.dwg