
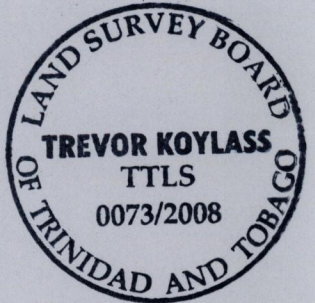


Process ID# 80281  
U.P.R.N. No.

To be brought under the Provisions  
of the Real Property Ordinance

BANK VILLAGE

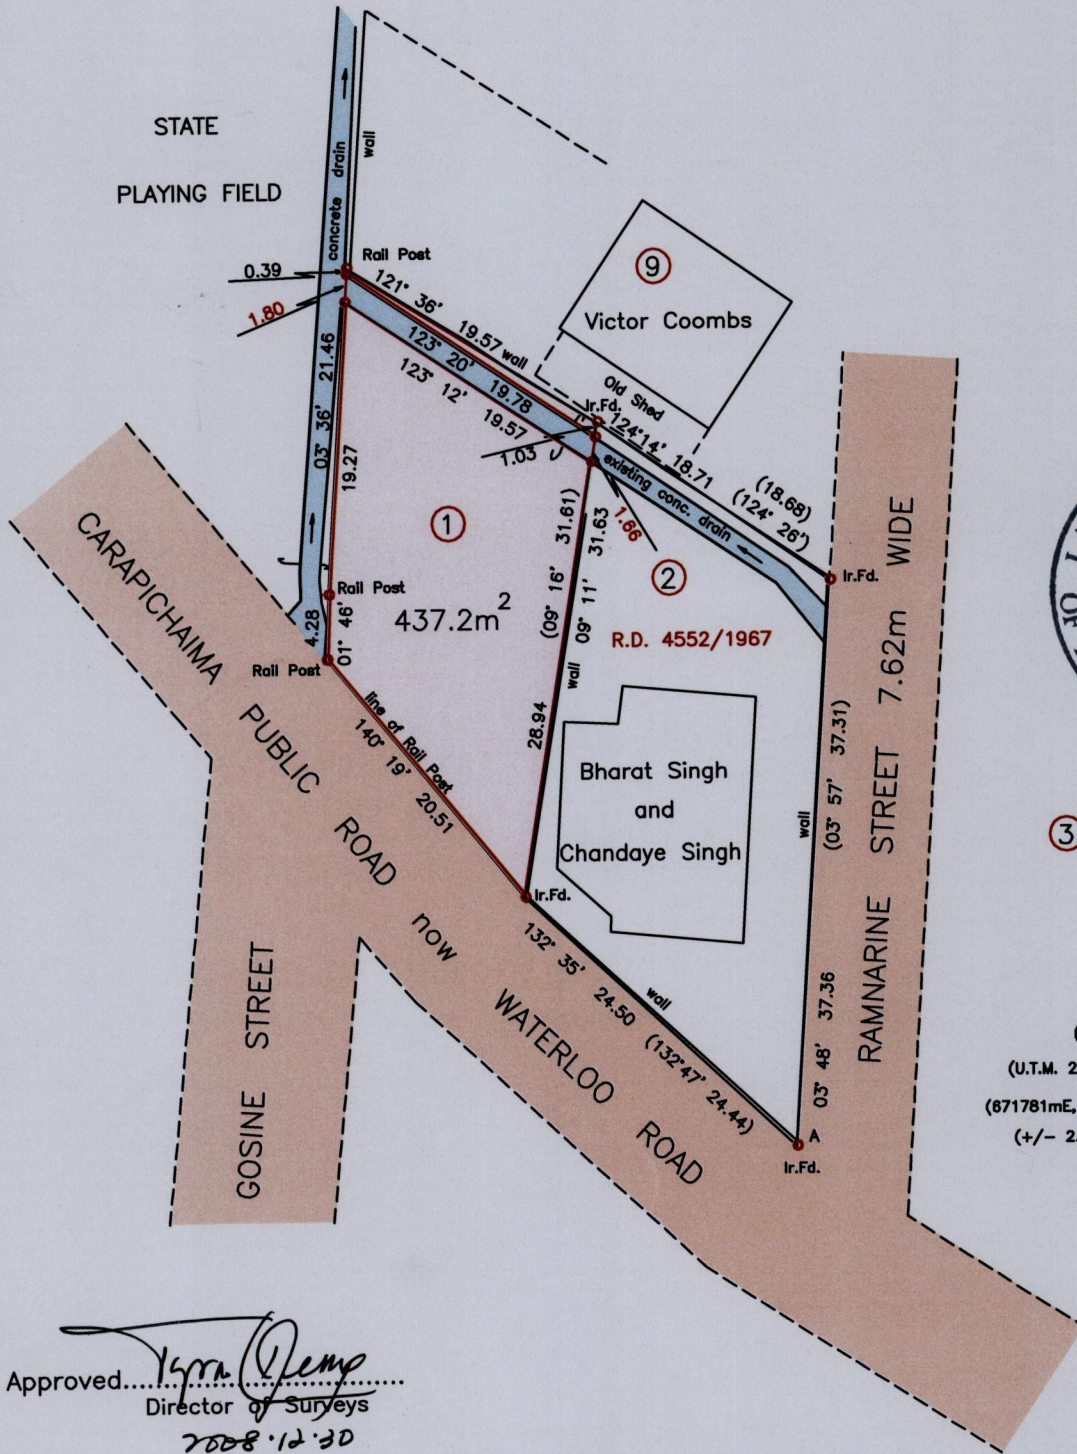

(A)  
(U.T.M. 20, Naparima)  
(671781mE, 1157384mN)  
(+/- 2.0m)

Approved: *[Signature]*  
Director of Surveys  
2008.12.30

Vide Plans B.E. 14

SCALE 1 : 500

o Denotes Iron Put unless otherwise stated.

Distances are in metres

Bearings are Cassini Grid based on Solar Observations.

PLAN of a Parcel of land coloured pink in the Ward of Chaguanas (formerly Carapichaima)

Containing Four Hundred and Thirty Seven point Two square metres.

Surveyed by me, with due authority on 22nd April 2008 for Fareed Sahjad.

In accordance with Regulation 25 (1) of the Land Surveyors' Regulations 1998,

I certify that this plan is correct.

Checked by *[Signature]*  
Entered on \_\_\_\_\_

*[Signature]*  
Trinidad and Tobago Land Surveyor

15<sup>th</sup> December 2008.