
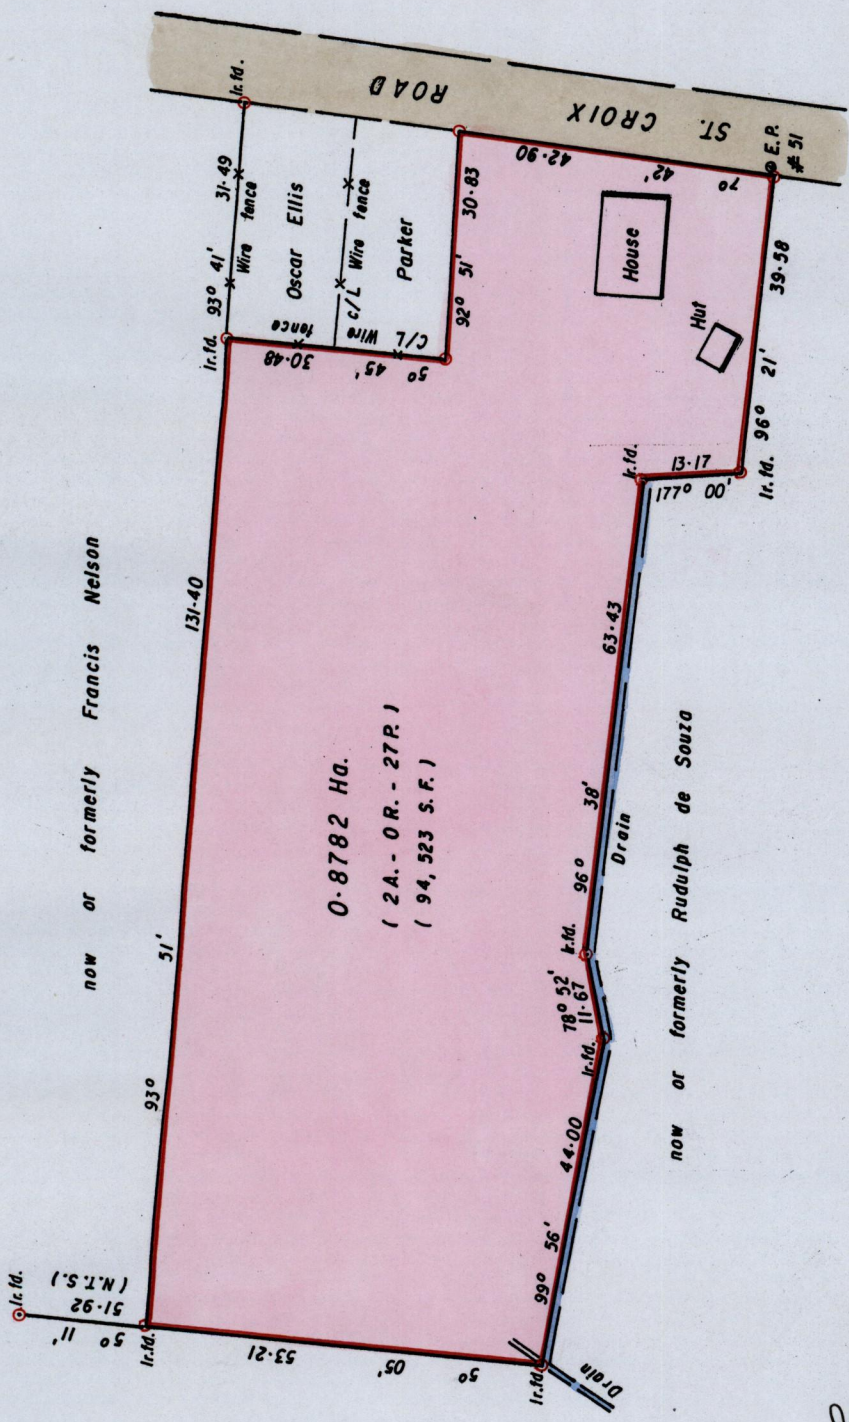


Ward of Savana Grande  
County of Victoria  
Cadastral Sheet 6.9.C., 54D  
4/c & 4/d  
Ref. Bk. 1113 / 164

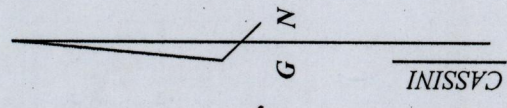

SCALE 1 / 1000  
Distances are in METRES

○ Denotes Iron put unless otherwise stated

To be brought under the Provisions of the Real Property Ordinance

now or formerly Francis Nelson

now or formerly

Mary Joseph

0.8782 Ha.  
( 2 A. - 0 R. - 27 P. )  
( 94,523 S.F. )

now or formerly Rudolph de Souza

Approved *[Signature]*  
Director of Surveys  
2007.03.03

Bearings are Cassini Grid based on Solar Obs.

PLAN of a Parcel of land coloured PINK in the Ward of Savana Grande  
Containing zero point eight seven eight two hectare

Surveyed by me, with due authority, on the 25th. November 2006 for Sheila Saunders  
In accordance with Regulation 25 (1) of the Land Surveyors' Regulations 1998, I certify that this plan is correct.

Checked by *[Signature]* 25/11/07

*[Signature]*

Entered .....

Trinidad and Tobago Land Surveyor ..... 07/12 ..... 2006