


To be brought under the provisions of the REAL PROPERTY ORDINANCE

Cadastral Sheet 1.16.L 1F/5/a
Ward of Tobago
Parish of St. Patrick

U.P.R.N.....
BETHEL

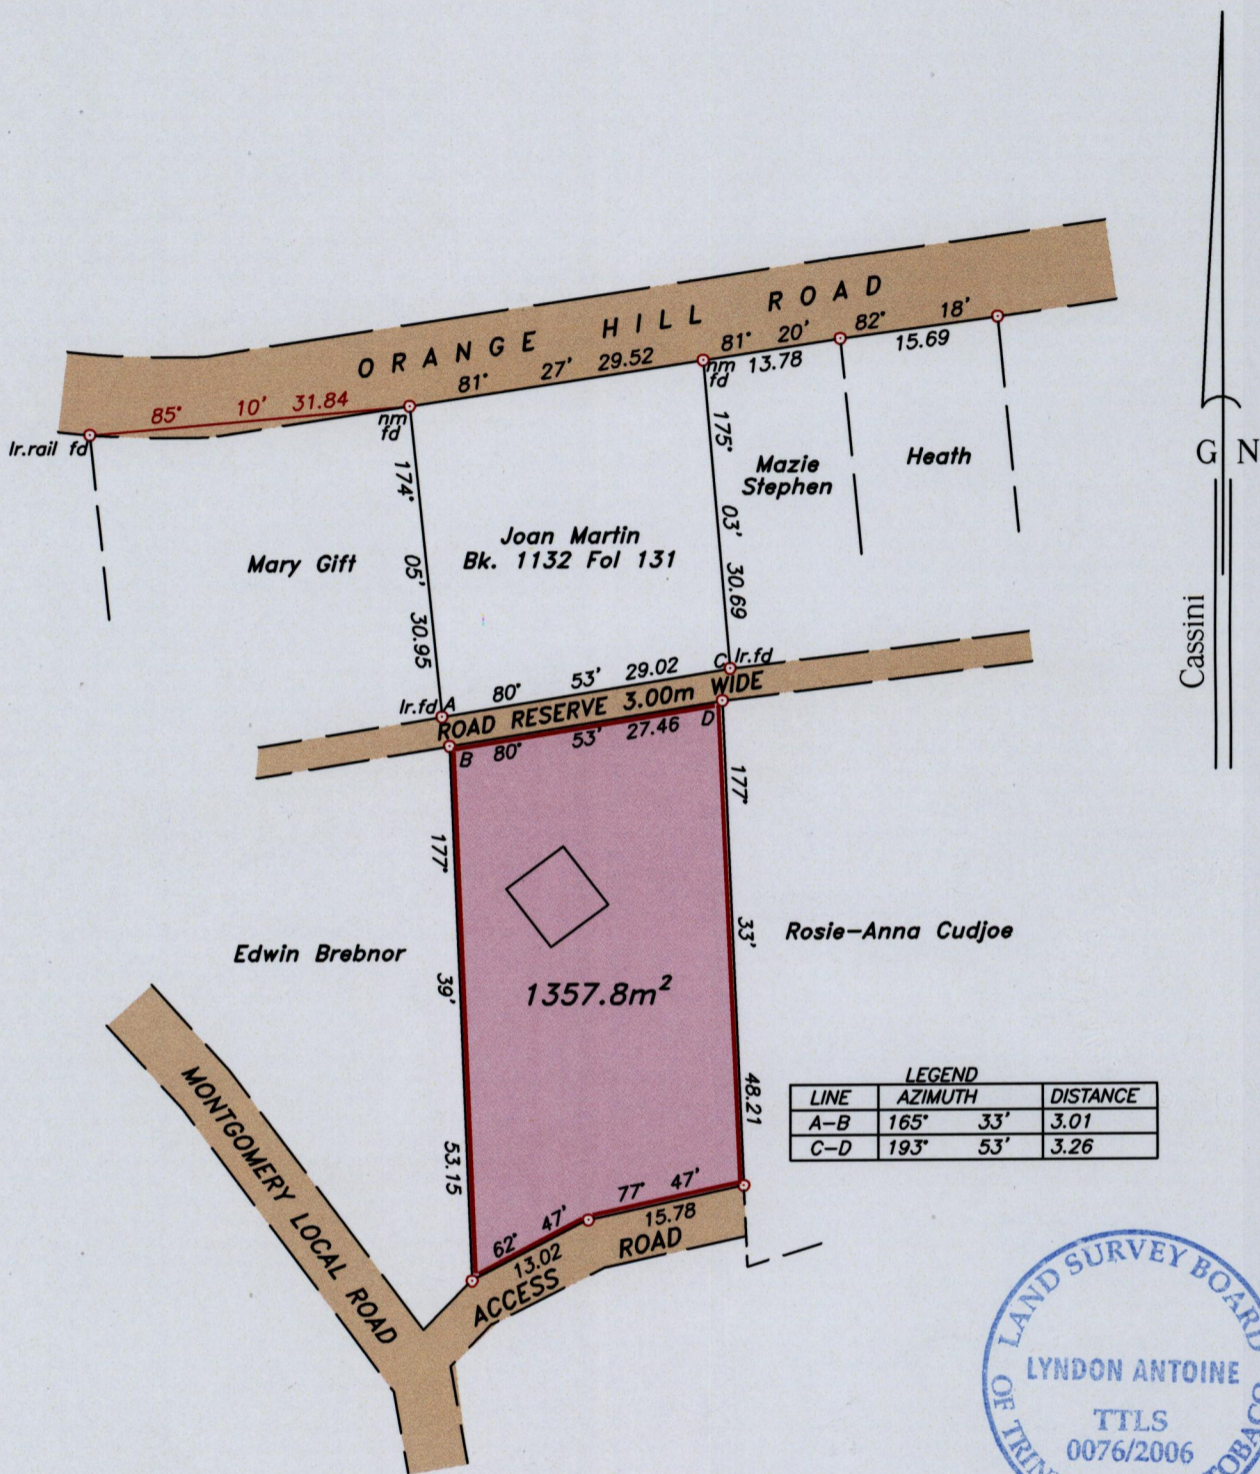

Approved

Tyron Gump
Director of Surveys
2007-02-08

Denotes iron put, except otherwise stated.

SCALE 1:750

Bearings are grid based on solar observations

Distances are in metres

PLAN of a parcel of land coloured pink in the Ward of Tobago
Containing one thousand three hundred and fifty seven point eight square metres.
Surveyed by me, with due authority on 12th July 2005 for Wendell Martin

In accordance with Regulation 25 (1) of the Land Surveyors' Regulations 1998, I certify that this plan is correct.

Checked by... *July 25/1/07*

Entered

K. Albert
7-7-2014

Trinidad & Tobago Land Surveyor..... 2006.

Lyndon Antoine
7th April

Path: \\Main\R\M155\WMARTIN.DWG

