
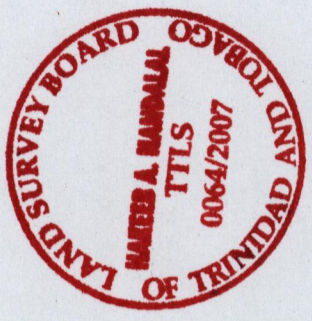


To be brought under the Provisions of the Real Property Ordinance  
R.D. # 25178 / 1999

Ward of Chaguanas  
County of Caroni  
Cadastral Sheet 33F, D.13.A.  
4/b

Ref. Bk. 1188 / 193  
Bk. 1105 / 161

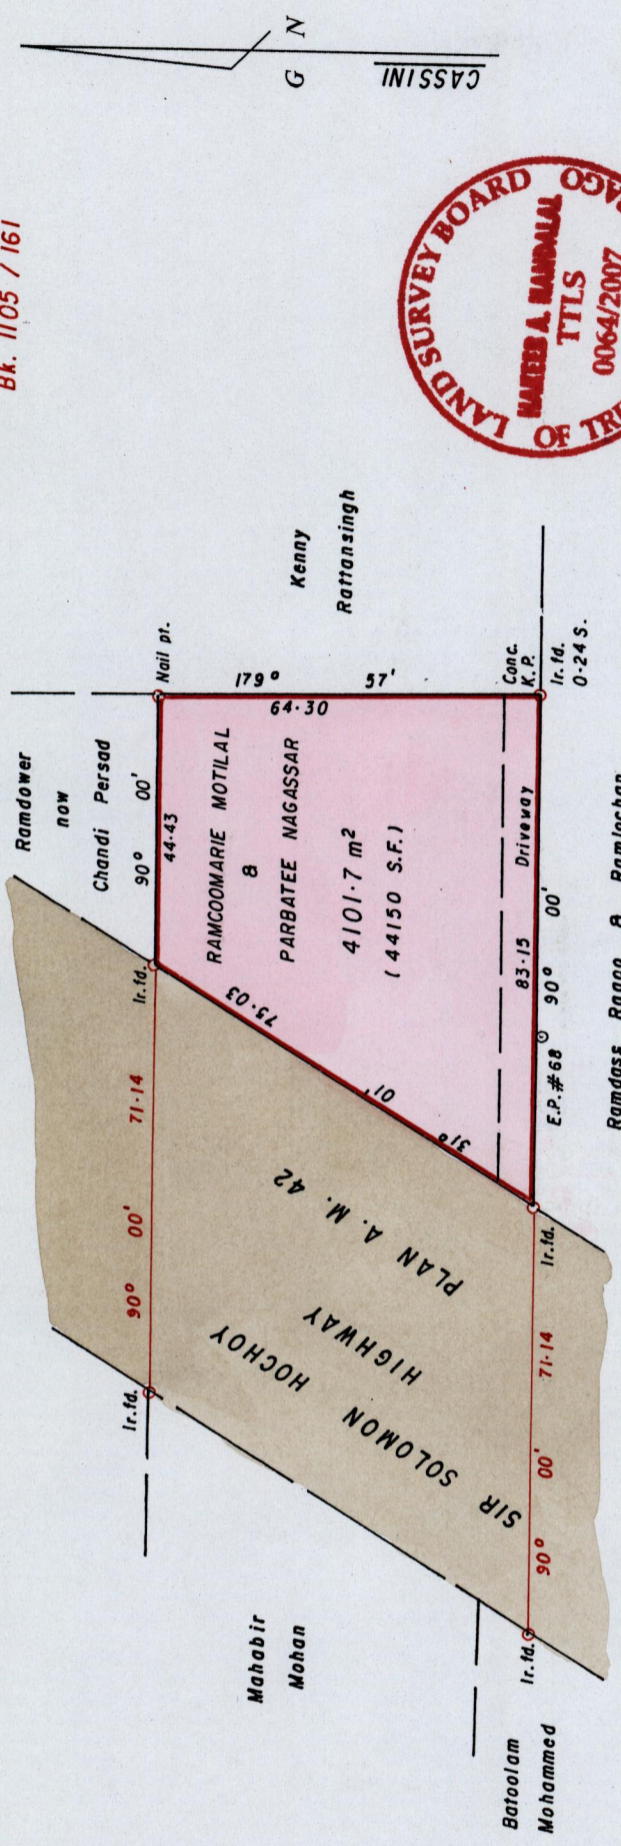

SCALE 1 / 1250

Distances are in METRES

○ Denotes Iron put unless otherwise stated

Approved *[Signature]*  
Director of Surveys  
2007-03-07

Bearings are Cassini Grid based on Solar Obs

PLAN of a Parcel of land coloured PINK in the Ward of Chaguanas  
Containing four thousand one hundred and one point seven square metres  
Surveyed by me, with due authority, on the 21<sup>st</sup> September 2006 for Ramcoomarie Motilal & Parbatee Nagassar  
In accordance with Regulation 25 (1) of the Land Surveyors' Regulations 1998, I certify that this plan is correct.

Checked by *[Signature]*  
Entered .....  
Trinidad and Tobago Land Surveyor ..... 05/02 ..... 2007

1385

45

PROCESS ID # 80347