



To be brought under the Provisions of the Real Property Ordinance
 R.D. # 25178 / 1999

Ward of Chaguanas
 County of Caroni
 Cadastral Sheet 33F, D.13.A.
 Ref. Bk. 1188 / 193
 Bk. 1105 / 161

Process ID # 80348

1385 / 46

46

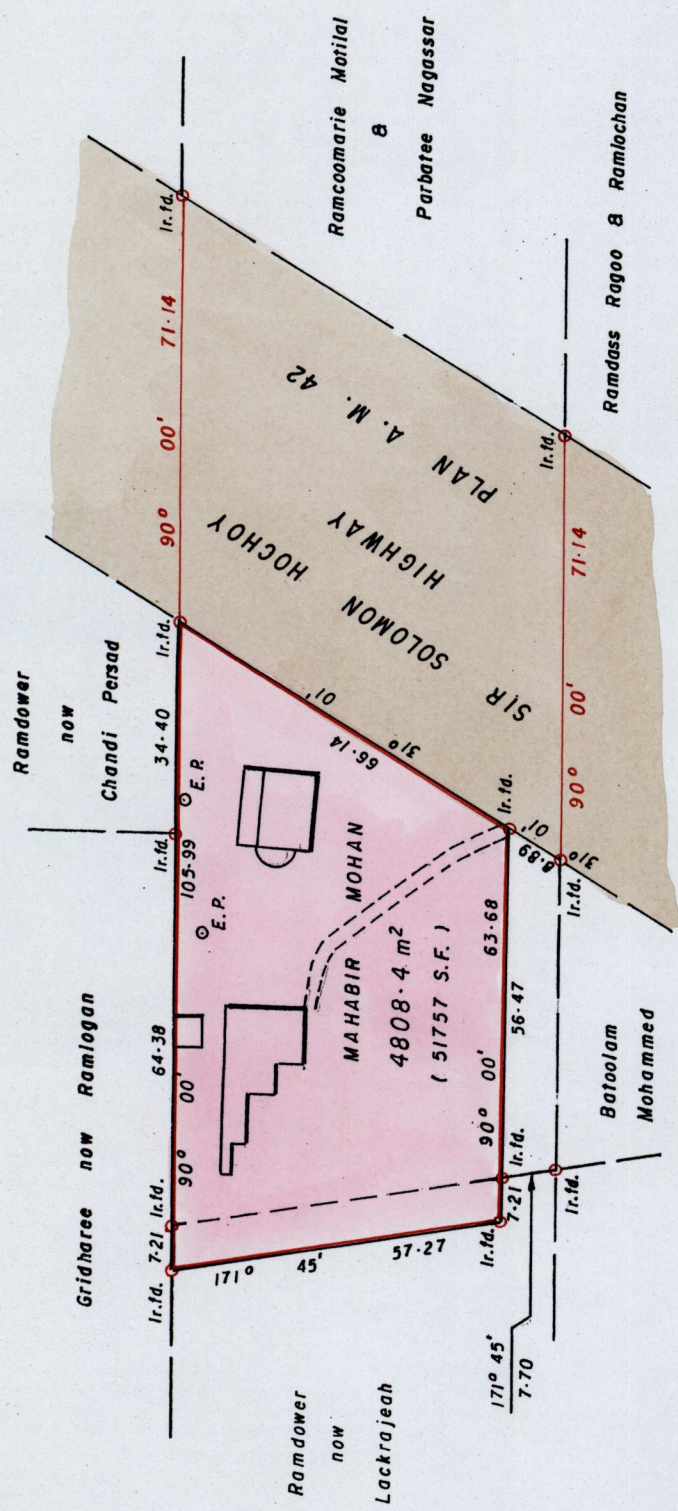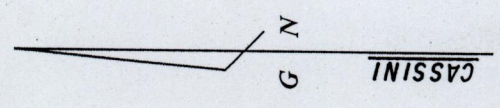

SCALE 1 / 1250
 Distances are in METRES
 ○ Denotes Iron put unless otherwise stated

Approved *[Signature]*
 Director of Surveys
 PPT 03.27

Bearings are Cassini Grid based on Solar Obs

PLAN of a Parcel of land coloured PINK in the Ward of Chaguanas
 Containing four thousand eight hundred and eight point four square metres
 Surveyed by me, with due authority, on the 21st September 2006 for Mahabir Mohan
 In accordance with Regulation 25 (1) of the Land Surveyors' Regulations 1998, I certify that this plan is correct.

Checked by *Hakim Nandolal*
 Entered
 Trinidad and Tobago Land Surveyor 05/02 2007